


PRELIMINARY
NOT FOR CONSTRUCTION

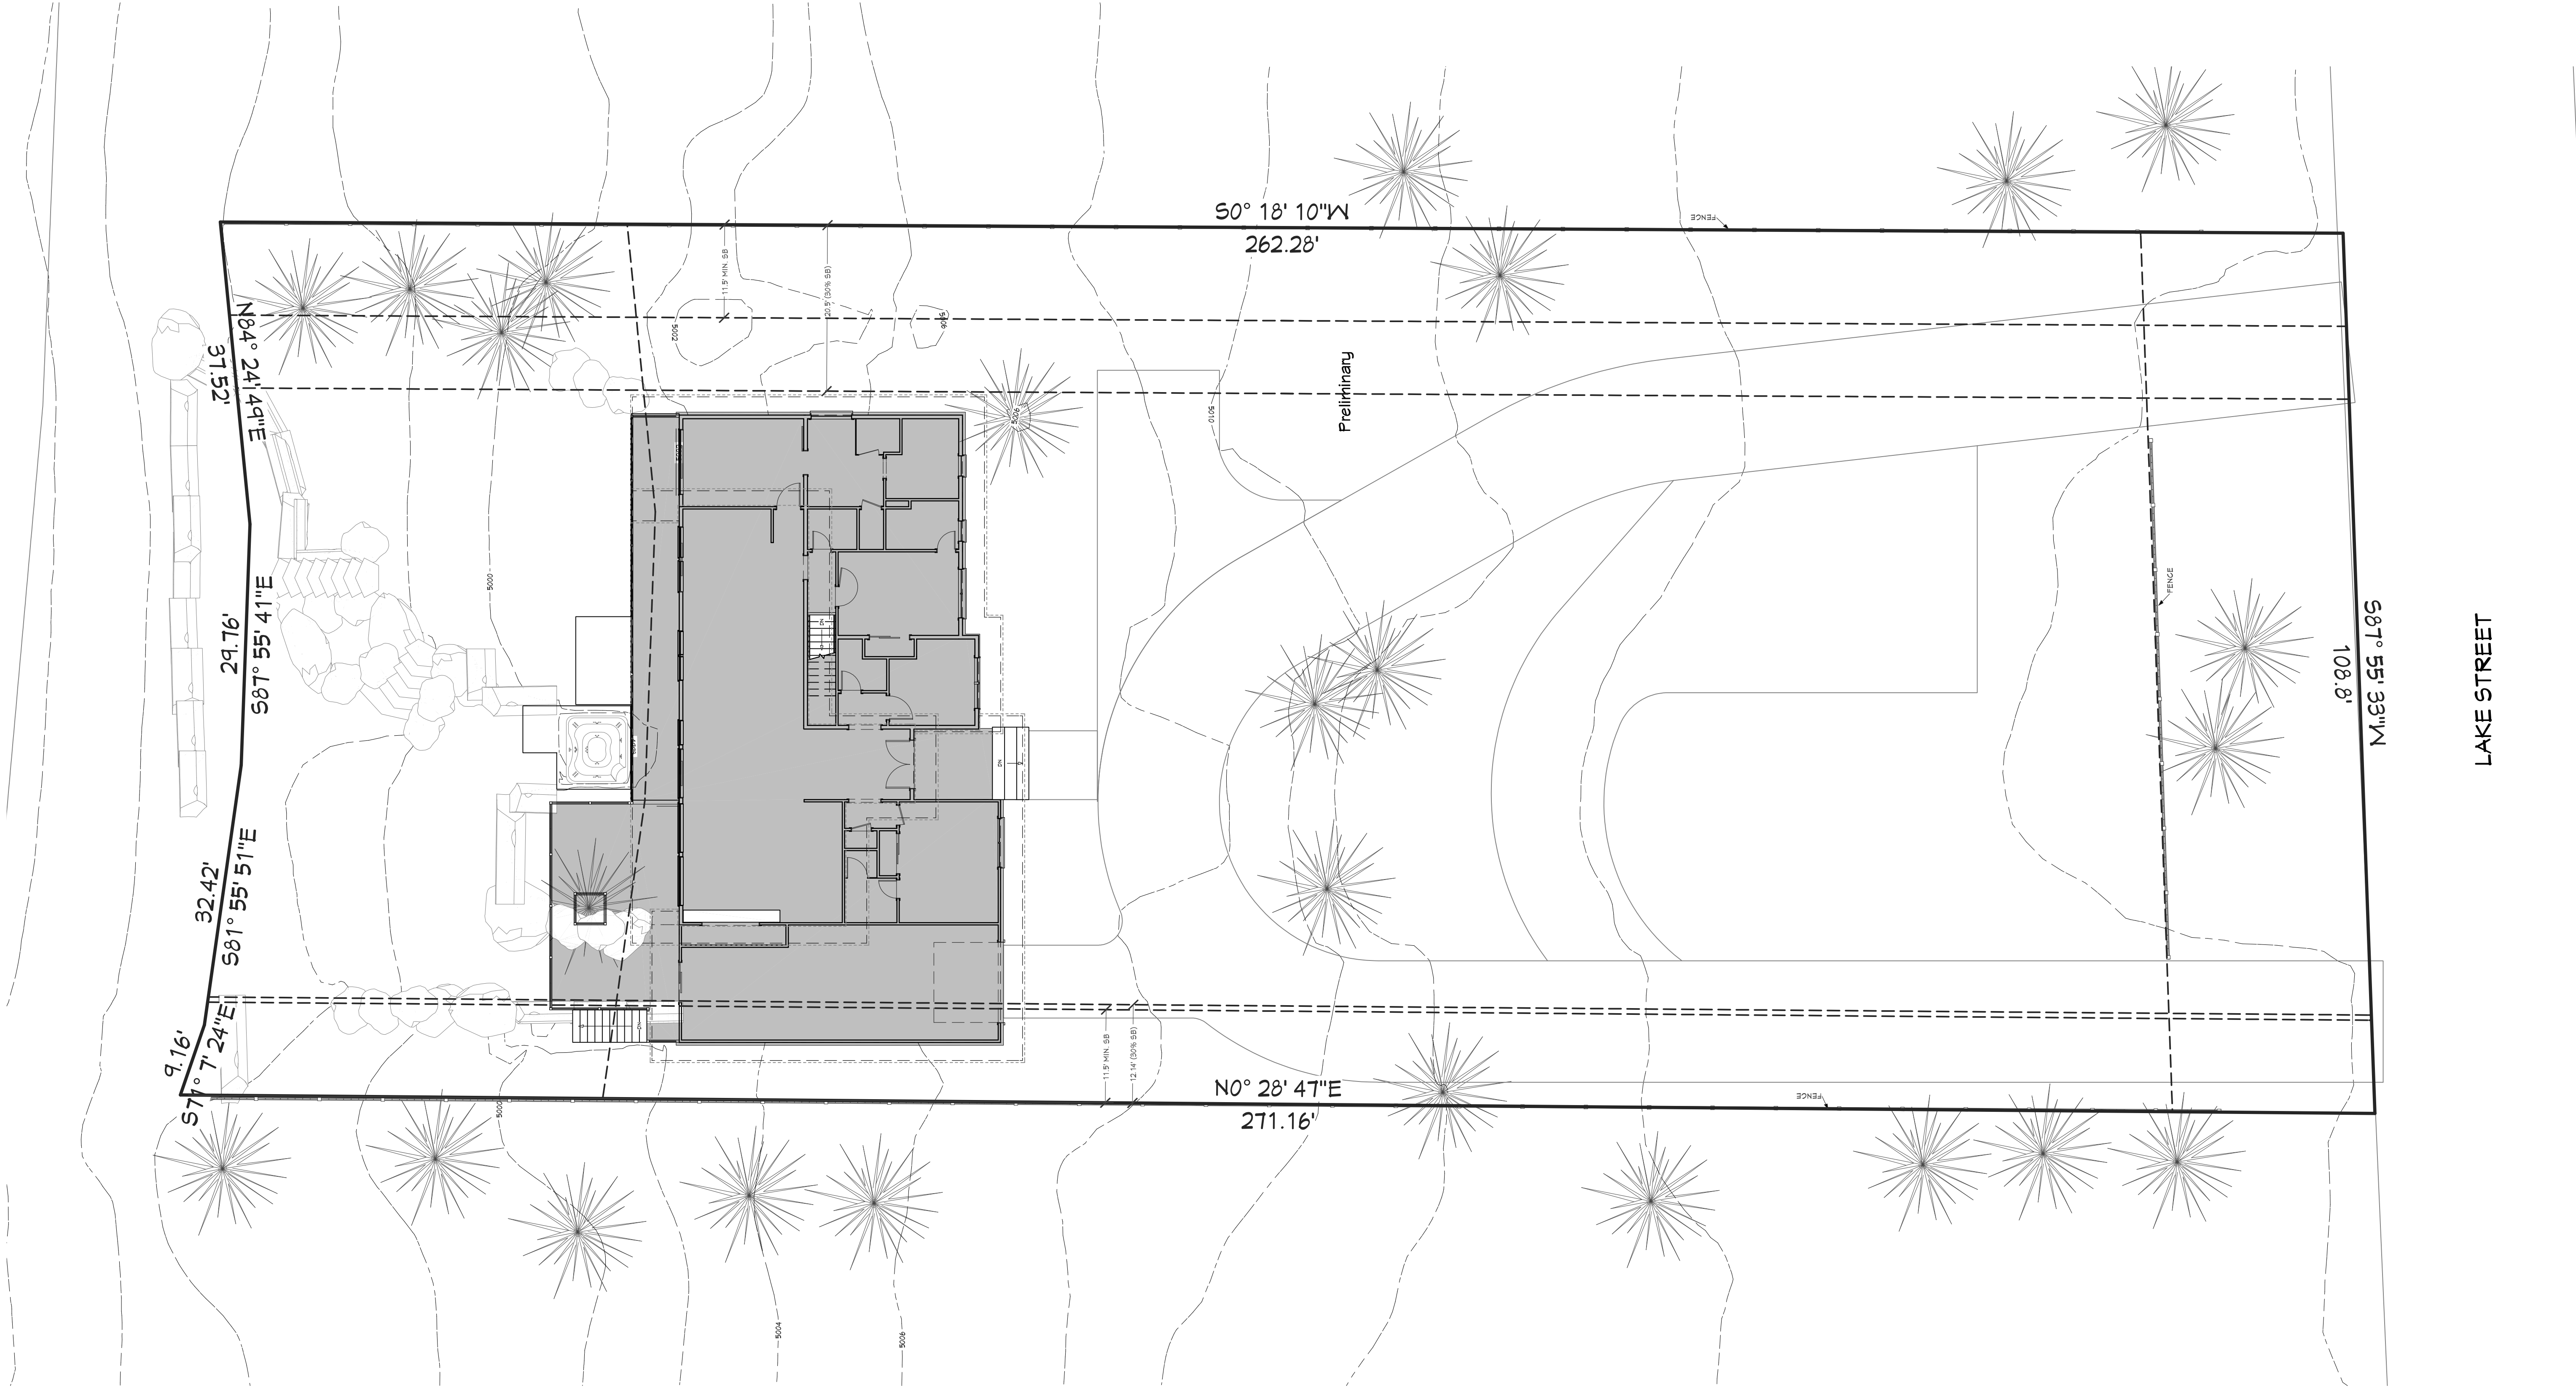

133 LAKE ST.
1 IN = 10 FT

PAGE	SHEET INDEX
A1	TITLE
A2	SITE PLAN
A3	FLOOR PLAN - 1ST LEVEL
A4	FLOOR PLAN - BASEMENT LEVEL
	DEMO OVERLAY

PRELIMINARY
NOT FOR CONSTRUCTION

PROJECT NO.
25-019

133 LAKE ST. REMODEL
FOR DON & LISA WOOD MCCALL, ID



CONTRACTOR TO VERIFY ALL DETAILS, DIMENSIONS, AND SPECIFICATIONS PRIOR TO CONSTRUCTION. AND REPORT ANY OMISSIONS AND/OR ERRORS TO SMC DESIGN. THE PURCHASER OR BUILDER OF THIS PLAN RELEASES SMC DESIGN FROM ANY CLAIMS, LITIGATIONS OR SUITS THAT MAY ARISE DURING CONSTRUCTION OR ANYTIME THEREAFTER.

SHEET SIZE
24" x 36"

INITIAL DATE: 10/01/2025
PRINT DATE: 10/14/2025

DRAWN BY:
Steve

SITE PLAN

SMC Design
SMC Design
208.249.7288
Nampa, ID

SHEET NUMBER
A1
PAGE 1

PRELIMINARY
NOT FOR CONSTRUCTION

PROJECT NO.
25-019

133 LAKE ST. REMODEL
FOR DON & LISA WOOD MCCALL, ID



CONTRACTOR TO VERIFY ALL DETAILS, DIMENSIONS, AND SPECIFICATIONS PRIOR TO CONSTRUCTION. AND REPORT ANY OMISSIONS AND/OR ERRORS TO SMC DESIGN. THE PURCHASER OR BUILDER OF THIS PLAN RELEASES SMC DESIGN FROM ANY CLAIMS, LITIGATIONS OR SUITS THAT MAY ARISE DURING CONSTRUCTION OR ANYTIME THEREAFTER.


SHEET SIZE
24" x 36"

DRAWN BY:
Steve

SMC Design
SMC Design
208.249.7288
Nampa, ID

SHEET NUMBER
A2
PAGE 2

FLOOR PLAN - 1ST LEVEL

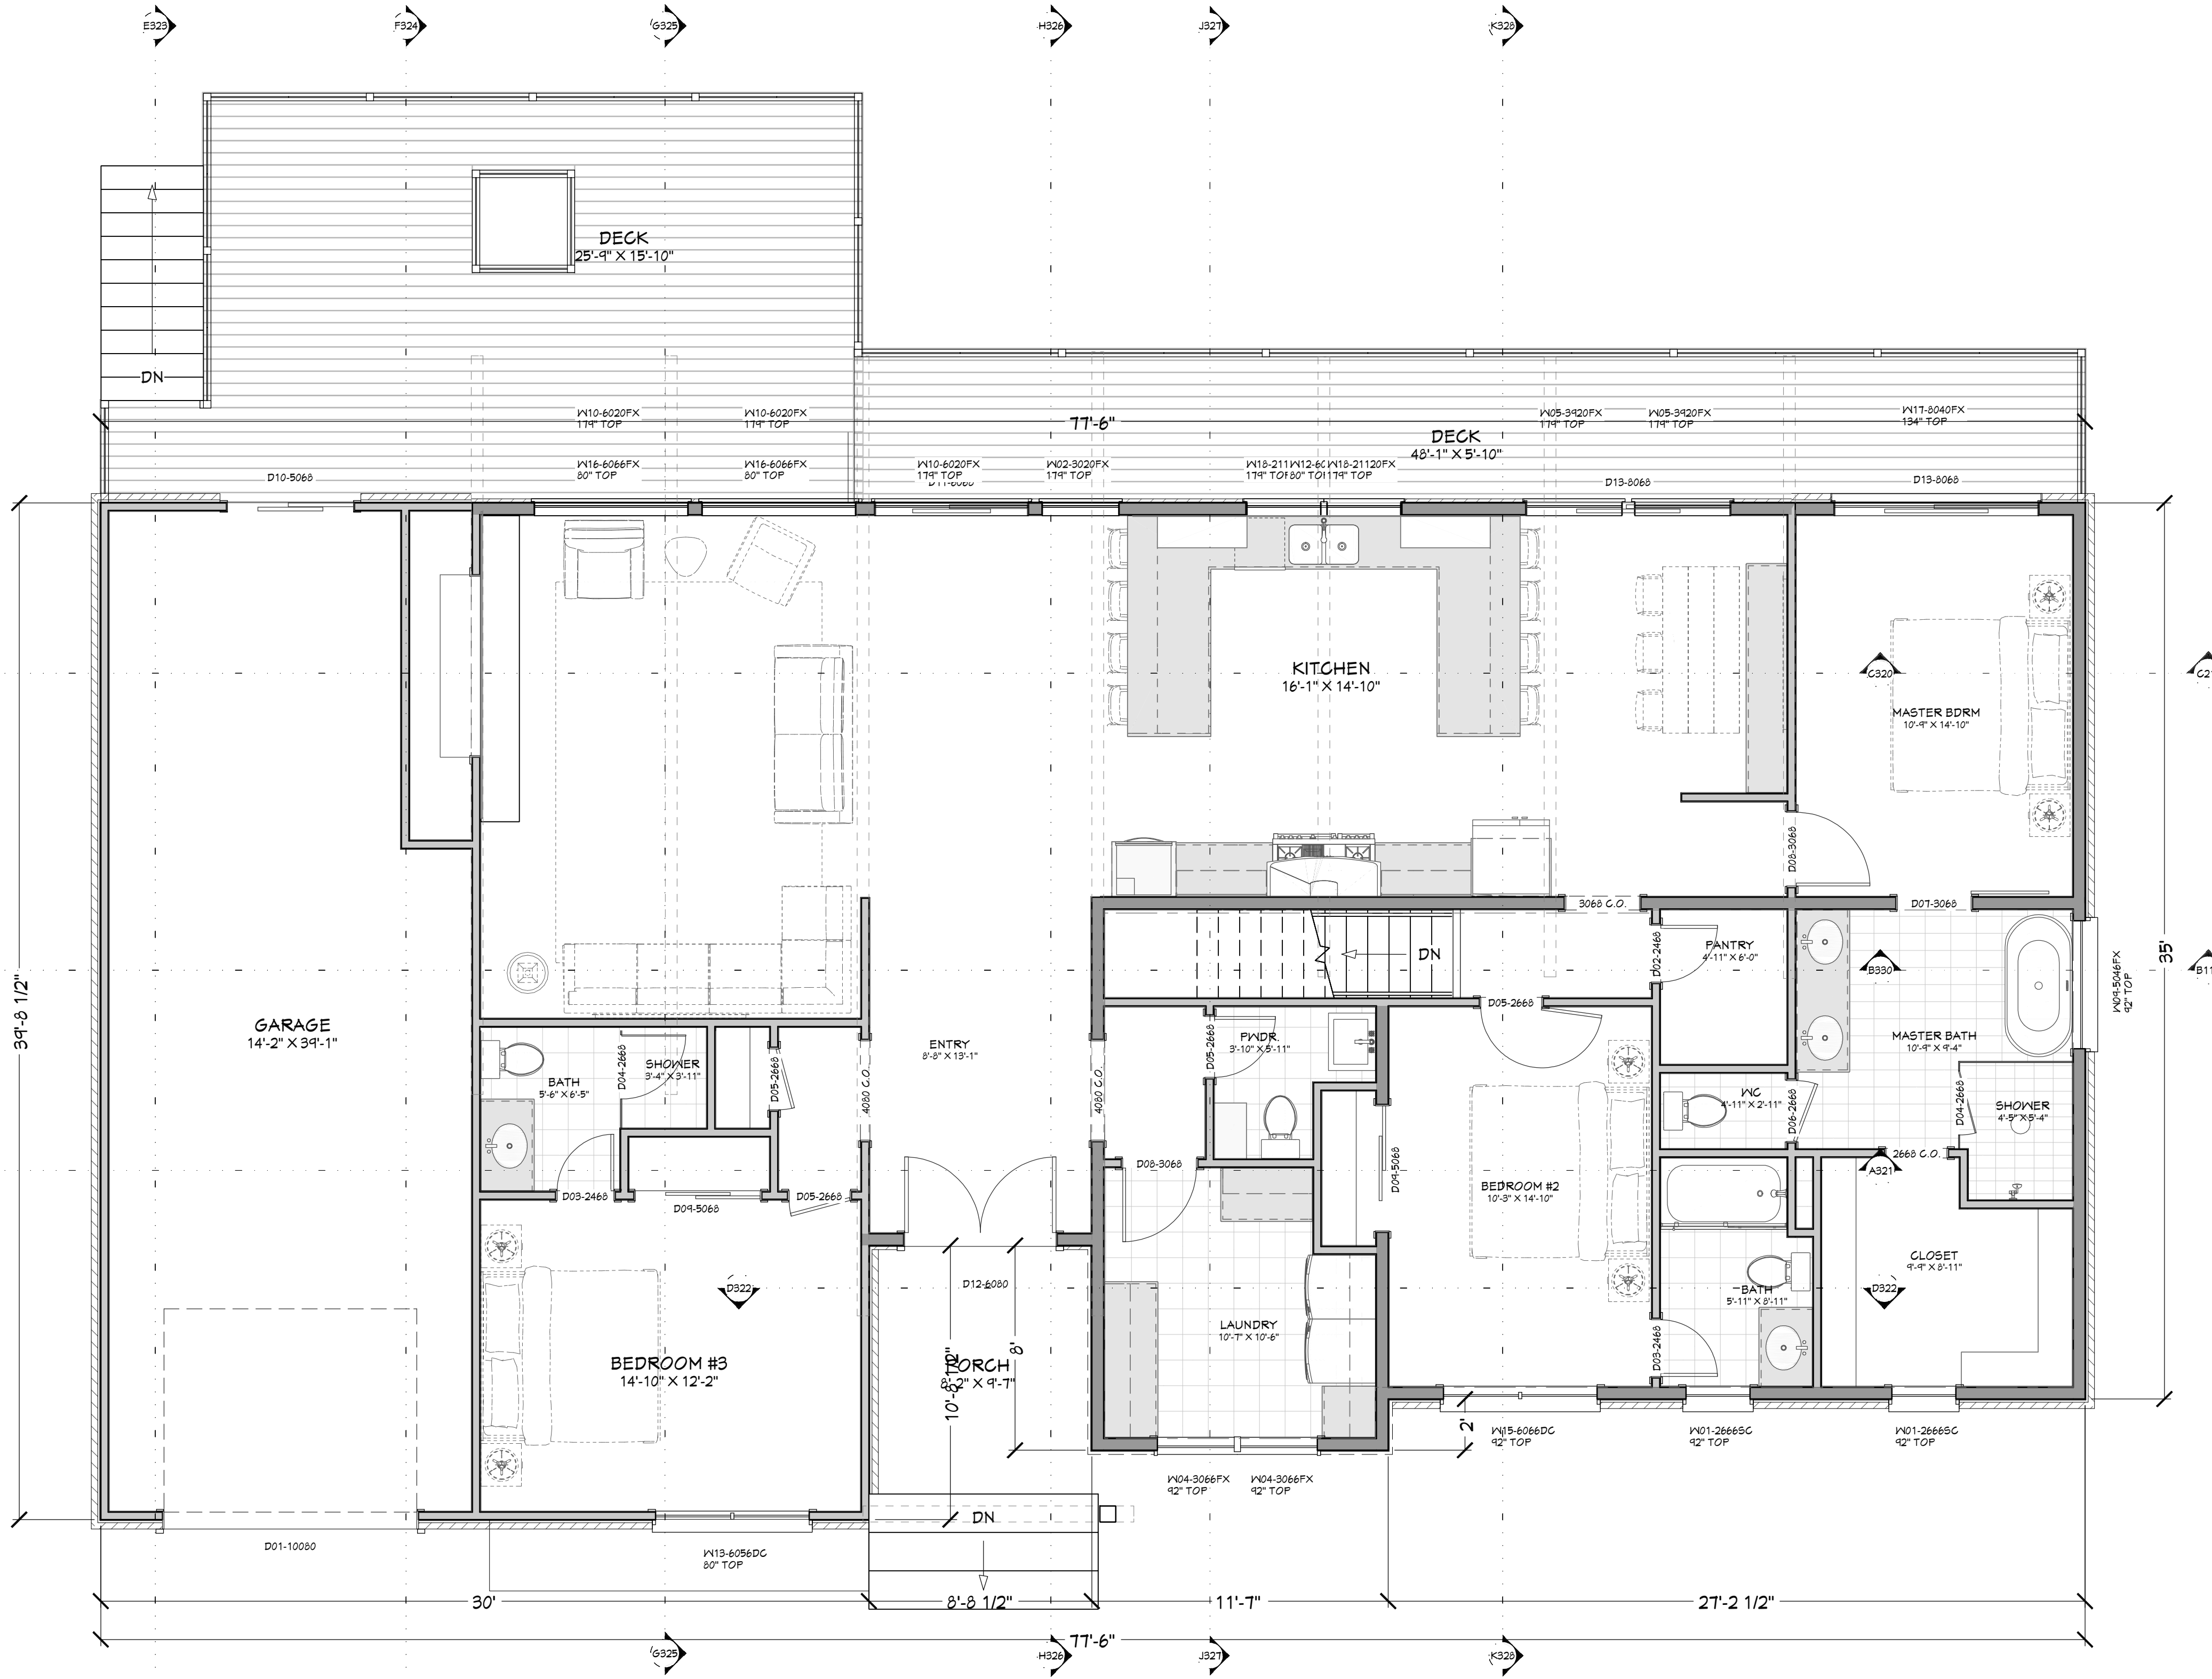

DOOR SCHEDULE										NUMBER	
NUMBER	QTY	FLOOR	SIZE	WIDTH	HEIGHT	TYPE	TEMPERED	FIRE	COMMENTS	CALC #	NUMBER
D01	1		10080	120"	96"	GARAGE					D01
D02	1		2468 L IN	28"	80"	HINGED					D02
D03	2		2468 R IN	28"	80"	HINGED					D03
D04	2		2668 L	30"	80"	SHOWER	YES				D04
D05	4		2668 L IN	30"	80"	HINGED					D05
D06	1		2668 R IN	30"	80"	HINGED					D06
D07	2		3068 L	36"	80"	BARN					D07
D08	2		3068 R IN	36"	80"	HINGED					D08
D09	2		5068 L IN	60"	80"	SLIDER					D09
D10	1		5068 R FX	60"	80"	SLIDER					D10
D11	1		6080 R FX	72"	80"	SLIDER					D11
D12	1		6080 LR FX	72"	96"	DOUBLE HINGED					D12
D13	2		8068 R FX	96"	80"	SLIDER					D13
D14	1	0	2468 R	28"	80"	BARN			EXISTING		D14
D15	1	0	2468 R	28"	80"	POCKET			EXISTING		D15
D16	1	0	2468 R IN	28"	80"	HINGED			EXISTING		D16
D17	4	0	2668 L IN	30"	80"	HINGED			EXISTING		D17
D18	1	0	2668 R	30"	80"	SHOWER	YES		EXISTING		D18
D19	1	0	2668 R IN	30"	80"	HINGED			EXISTING		D19
D20	1	0	2668 L IN	32"	80"	HINGED			EXISTING		D20
D21	1	0	2668 R IN	32"	80"	HINGED			EXISTING		D21
D22	1	0	3068 L IN	36"	80"	HINGED			EXISTING		D22
D23	2	0	3068 R IN	36"	80"	HINGED			EXISTING		D23
D24	1	0	3668 L	42"	80"	POCKET			EXISTING		D24
D25	1	0	6068 R FX	72"	80"	SLIDER			EXISTING		D25
D26	2	0	8068 R FX	96"	80"	SLIDER			EXISTING		D26

WINDOW/DOOR LABEL LEGEND											
TMR: NUMBER OF TRIMMERS @ EACH END (1 TRIMMER REQD UNO)											
KS: KING STUD (1 KING STUD UNO)											
FS: FULL SPAN HEADER (NO MID BEARING POINTS)											
WB: FULL WIDTH HEADER (W/MID SPAN BEARING POINTS)											
						WINDOW SCHEDULE					
NUMBER	QTY	FLOOR	SIZE	WIDTH	HEIGHT	EGRESS	TEMPERED	DESCRIPTION	COMMENTS	CALC#	NUMBER
W01	2		2668SC	30"	78"			SINGLE CASEMENT-LH			W01
W02	1		3020FX	36"	24"			FIXED GLASS			W02
W03	1		3066FX	36"	66"			FIXED GLASS			W03
W04	3		3066FX	36"	78"			FIXED GLASS			W04
W05	2		3320FX	48"	24"			FIXED GLASS			W05
W06	2		3366FX	48"	66"			FIXED GLASS			W06
W07	5	2	4020FX	48"	24"			FIXED GLASS			W07
W08	3	2	4030FX	48"	36"			FIXED GLASS			W08
W09	1		5046FX	60"	54"			FIXED GLASS			W09
W10	3		6020FX	72"	24"			FIXED GLASS			W10
W11	1	2	6036FX	72"	42"			FIXED GLASS			W11
W12	1		6036FX	72"	42"			FIXED GLASS			W12
W13	1		6086DC	72"	66"			DOUBLE CASEMENT-LH/RH			W13
W14	3		6086FX	72"	66"			FIXED GLASS			W14
W15	2		6086DC	72"	78"			DOUBLE CASEMENT-RH			W15
W16	2		6086FX	72"	78"			FIXED GLASS			W16
W17	1		8040FX	96"	48"			FIXED GLASS			W17
W18	2		21120FX	35"	24"			FIXED GLASS			W18
W19	2		21156FX	35"	66"			FIXED GLASS			W19
W20	2	0	6046RS	72"	54"			RIGHT SLIDING	EXISTING		W20


MAIN LEVEL 2286 sq. ft.
BASEMENT 2215 sq. ft.
TOTAL LIVING SPACE 4501 sq. ft.
GARAGE 539 sq. ft.
COVD PORCH/DECK 788 sq. ft.

SHEET INDEX	
PAGE	TITLE
A1	SITE PLAN
A2	FLOOR PLAN - 1ST LEVEL
A3	FLOOR PLAN - BASEMENT LEVEL
A4	DEMO OVERLAY

MAIN LEVEL NOTES:
ALL ANGLE 45° UNO
2x6 EXT. WALLS @ 16" O.C.
9'-1 1/8" PLATE HEIGHT UNO
ALL PARTITION DIMENSIONS
ARE TO FACE OF STUD

FLOOR PLAN - 1ST LEVEL
1/4 IN = 1 FT

PRELIMINARY
NOT FOR CONSTRUCTION

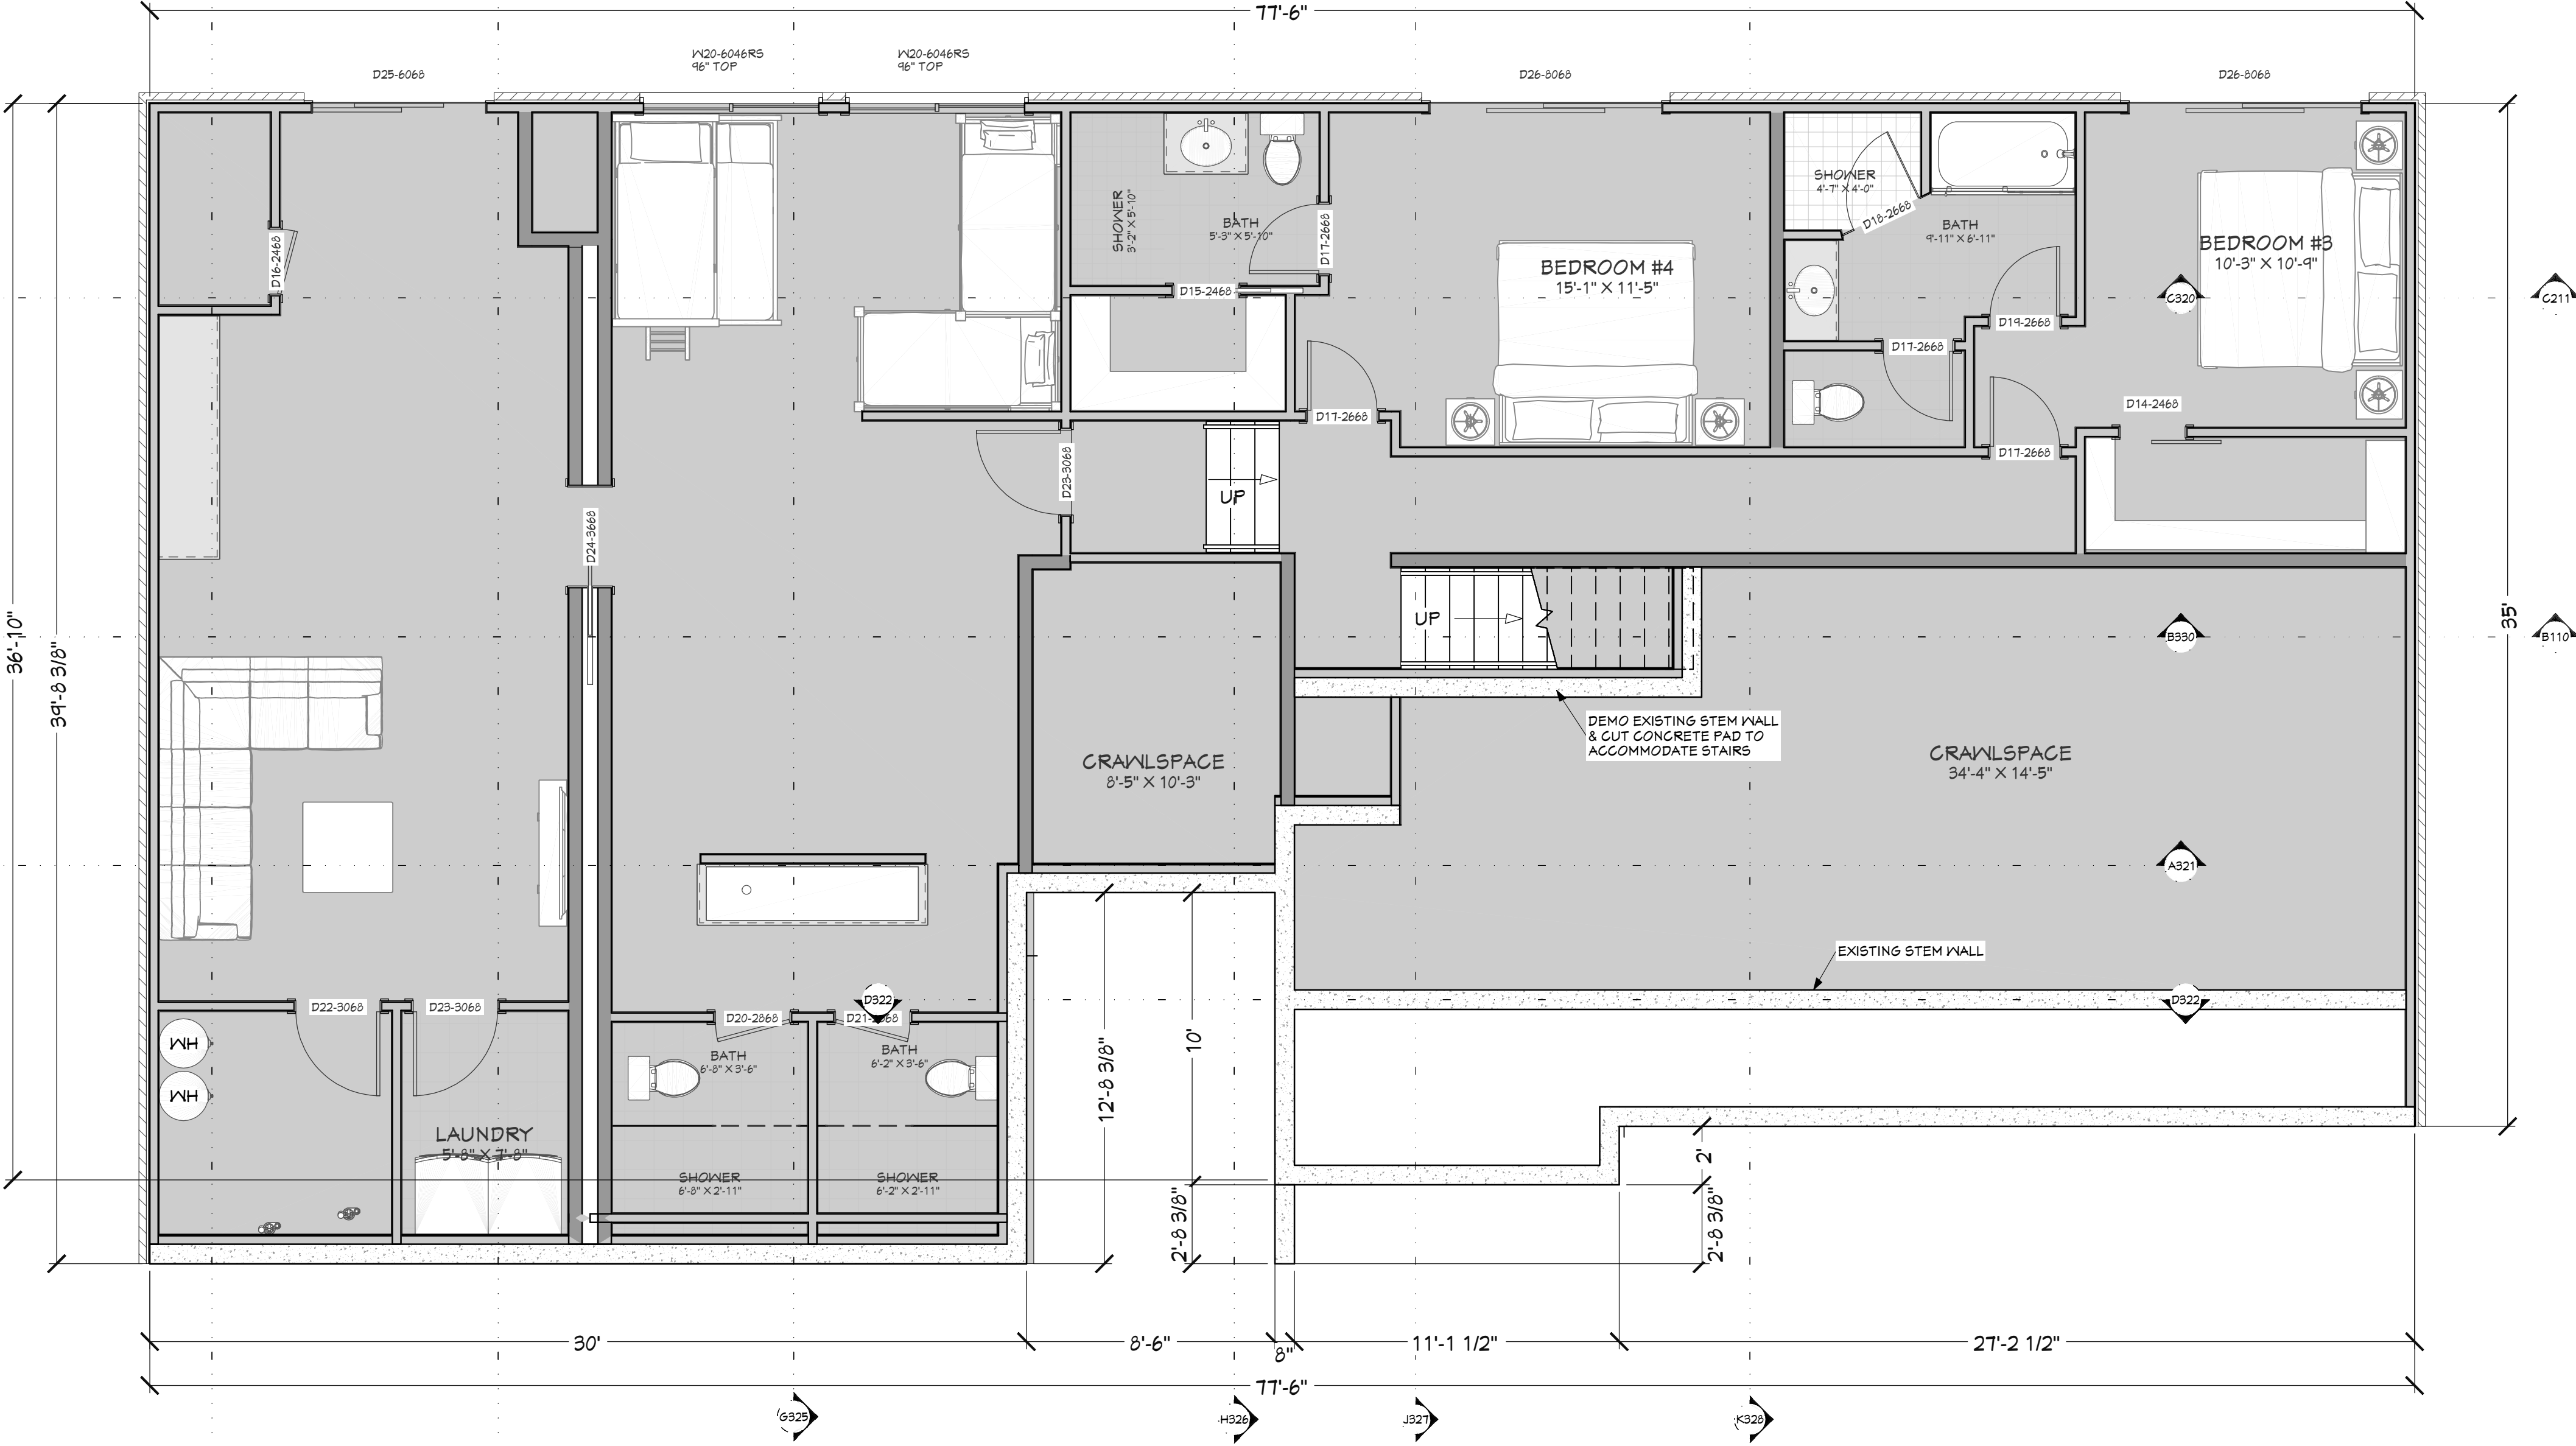

FLOOR PLAN - 1ST LEVEL
1/4 IN = 1 FT


DOOR SCHEDULE									
NUMBER	QTY	FLOOR	SIZE	WIDTH	HEIGHT	TYPE	TEMPERED	FIRE	COMMENTS
D01	1		10080	120"	96"	GARAGE			
D02	1		2468 L IN	28"	80"	HINGED			
D03	2		2468 R IN	28"	80"	HINGED			
D04	2		2668 L	30"	80"	SHOWER	YES		
D05	4		2668 L IN	30"	80"	HINGED			
D06	1		2668 R IN	30"	80"	HINGED			
D07	2		3068 L	36"	80"	BARN			
D08	2		3068 R IN	36"	80"	HINGED			
D09	2		5068 L IN	60"	80"	SLIDER			
D10	1		5068 R FX	60"	80"	SLIDER			
D11	1		6080 R FX	72"	80"	SLIDER			
D12	1		6080 LR FX	72"	96"	DOUBLE HINGED			
D13	2		8068 R FX	96"	80"	SLIDER			
D14	1	0	2468 R	28"	80"	BARN			EXISTING
D15	1	0	2468 R	28"	80"	POCKET			EXISTING
D16	1	0	2468 R IN	28"	80"	HINGED			EXISTING
D17	4	0	2668 L IN	30"	80"	HINGED			EXISTING
D18	1	0	2668 R	30"	80"	SHOWER	YES		EXISTING
D19	1	0	2668 R IN	30"	80"	HINGED			EXISTING
D20	1	0	2668 L IN	32"	80"	HINGED			EXISTING
D21	1	0	2668 R IN	32"	80"	HINGED			EXISTING
D22	1	0	3068 L IN	36"	80"	HINGED			EXISTING
D23	2	0	3068 R IN	36"	80"	HINGED			EXISTING
D24	1	0	3668 L	42"	80"	POCKET			EXISTING
D25	1	0	6068 R FX	72"	80"	SLIDER			EXISTING
D26	2	0	8068 R FX	96"	80"	SLIDER			EXISTING


WINDOW/DOOR LABEL LEGEND									
TMR: NUMBER OF TRIMMERS @ EACH END (1 TRIMMER REQ UNO)									
KS: KING STUD (1 KING STUD UNO)									
FS: FULL SPAN HEADER (NO MID BEARING POINTS)									
WB: FULL WIDTH HEADER (W/MID SPAN BEARING POINTS)									
NUMBER	QTY	FLOOR	SIZE	WIDTH	HEIGHT	EGRESS	TEMPERED	DESCRIPTION	COMMENTS
W01	2		2666SC	30"	78"			SINGLE CASEMENT-LH	
W02	1		3020FX	36"	24"			FIXED GLASS	
W03	1		3066FX	36"	66"			FIXED GLASS	
W04	3		3066FX	36"	78"			FIXED GLASS	
W05	2		3220FX	48"	24"			FIXED GLASS	
W06	2		3866FX	48"	66"			FIXED GLASS	
W07	5	2	4020FX	48"	24"			FIXED GLASS	
W08	3	2	4030FX	48"	36"			FIXED GLASS	
W09	1		5046FX	60"	54"			FIXED GLASS	
W10	3		6020FX	72"	24"			FIXED GLASS	
W11	1	2	6036FX	72"	42"			FIXED GLASS	
W12	1		6036FX	72"	42"			FIXED GLASS	
W13	1		6056DC	72"	66"			DOUBLE CASEMENT-LH/RH	
W14	3		6056FX	72"	66"			FIXED GLASS	
W15	1		6066DC	72"	78"			DOUBLE CASEMENT-RH	
W16	2		6066FX	72"	78"			FIXED GLASS	
W17	1		8040FX	96"	48"			FIXED GLASS	
W18	2		21120FX	35"	24"			FIXED GLASS	
W19	2		21156FX	35"	66"			FIXED GLASS	
W20	2	0	6046RS	72"	54"			RIGHT SLIDING	EXISTING

MAIN LEVEL	2286	sq. ft.
BASEMENT	2215	sq. ft.
TOTAL LIVING SPACE	4501	sq. ft.
GARAGE	539	sq. ft.
COVD PORCH/DECK	788	sq. ft.

SHEET INDEX	
PAGE	TITLE
A1	SITE PLAN
A2	FLOOR PLAN - 1ST LEVEL
A3	FLOOR PLAN - BASEMENT LEVEL
A4	DEMO OVERLAY



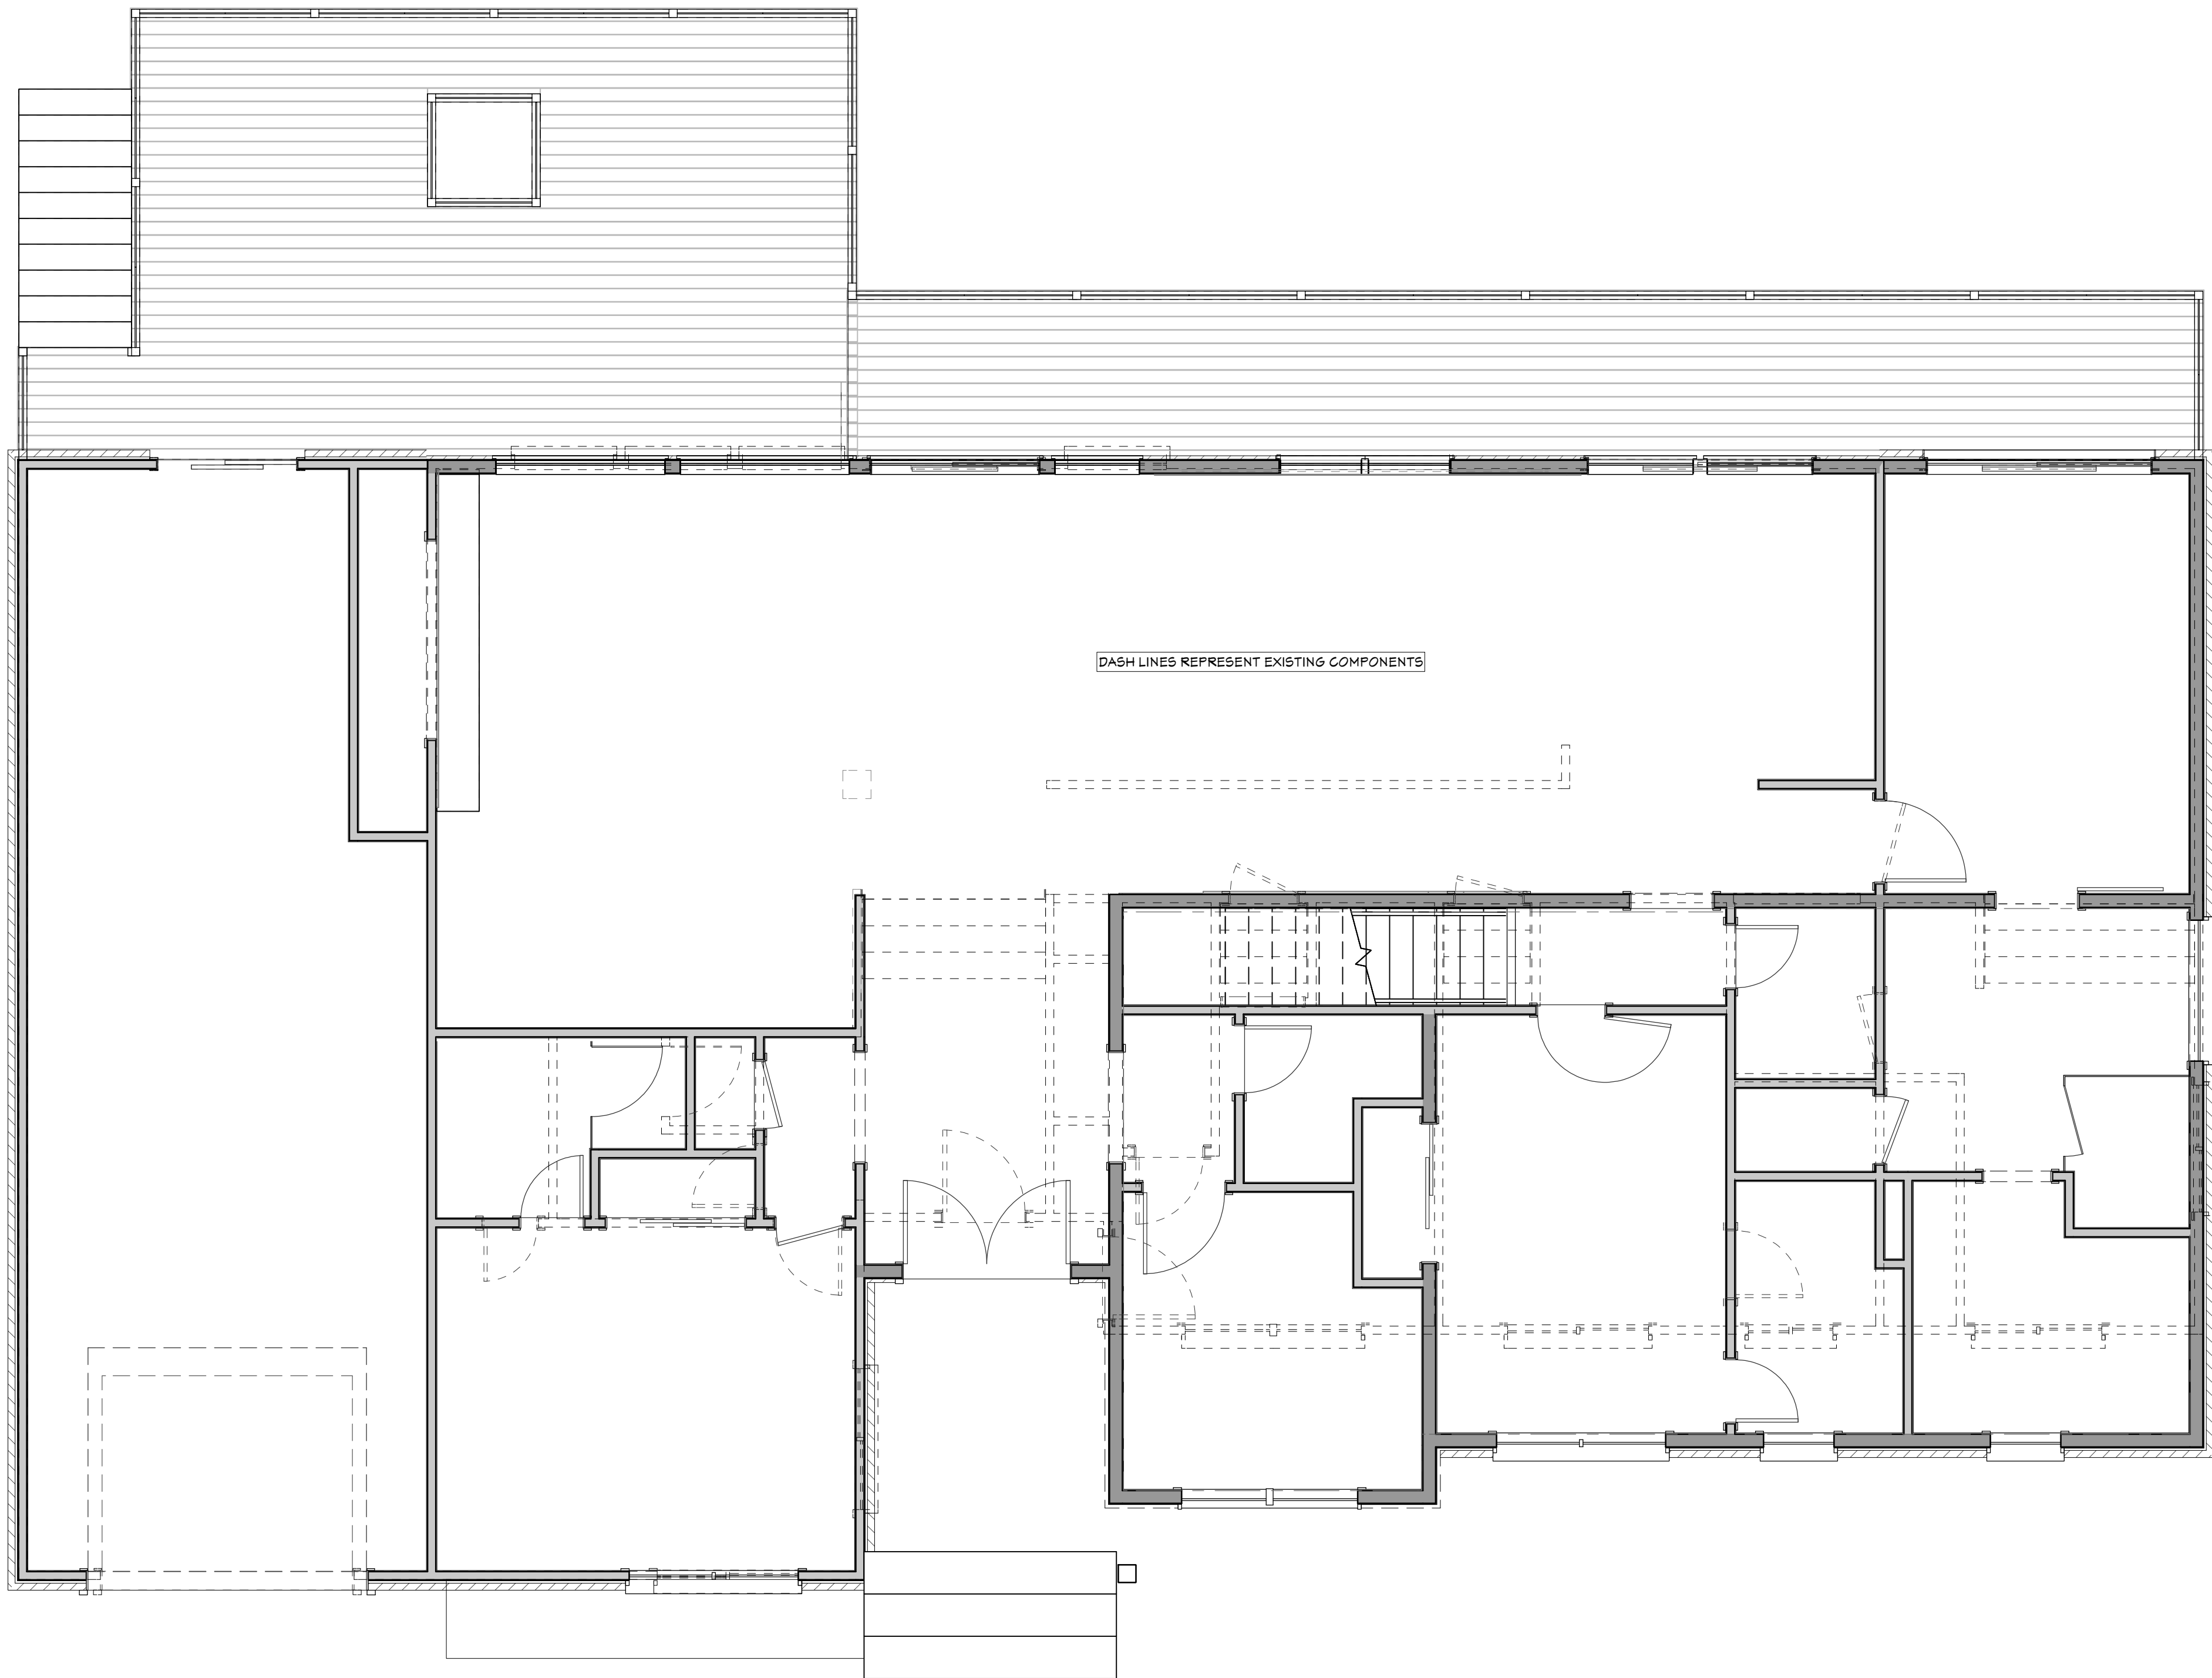

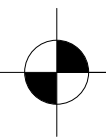 FLOOR PLAN - DEMO OVERLAY
1/4 IN = 1 FT

PAGE	SHEET INDEX
A1	TITLE
A2	SITE PLAN
A3	FLOOR PLAN - 1ST LEVEL
A4	FLOOR PLAN - BASEMENT LEVEL
	DEMO OVERLAY



CONTRACTOR TO VERIFY ALL DETAILS, DIMENSIONS, AND SPECIFICATIONS PRIOR TO CONSTRUCTION. AND REPORT ANY OMISSIONS AND/OR ERRORS TO SMC DESIGN. THE PURCHASER OR BUILDER OF THIS PLAN RELEASES SMC DESIGN FROM ANY CLAIMS, LITIGATIONS OR SUITS THAT MAY ARISE DURING CONSTRUCTION OR ANYTIME THEREAFTER.





