


PRELIMINARY
NOT FOR CONSTRUCTION

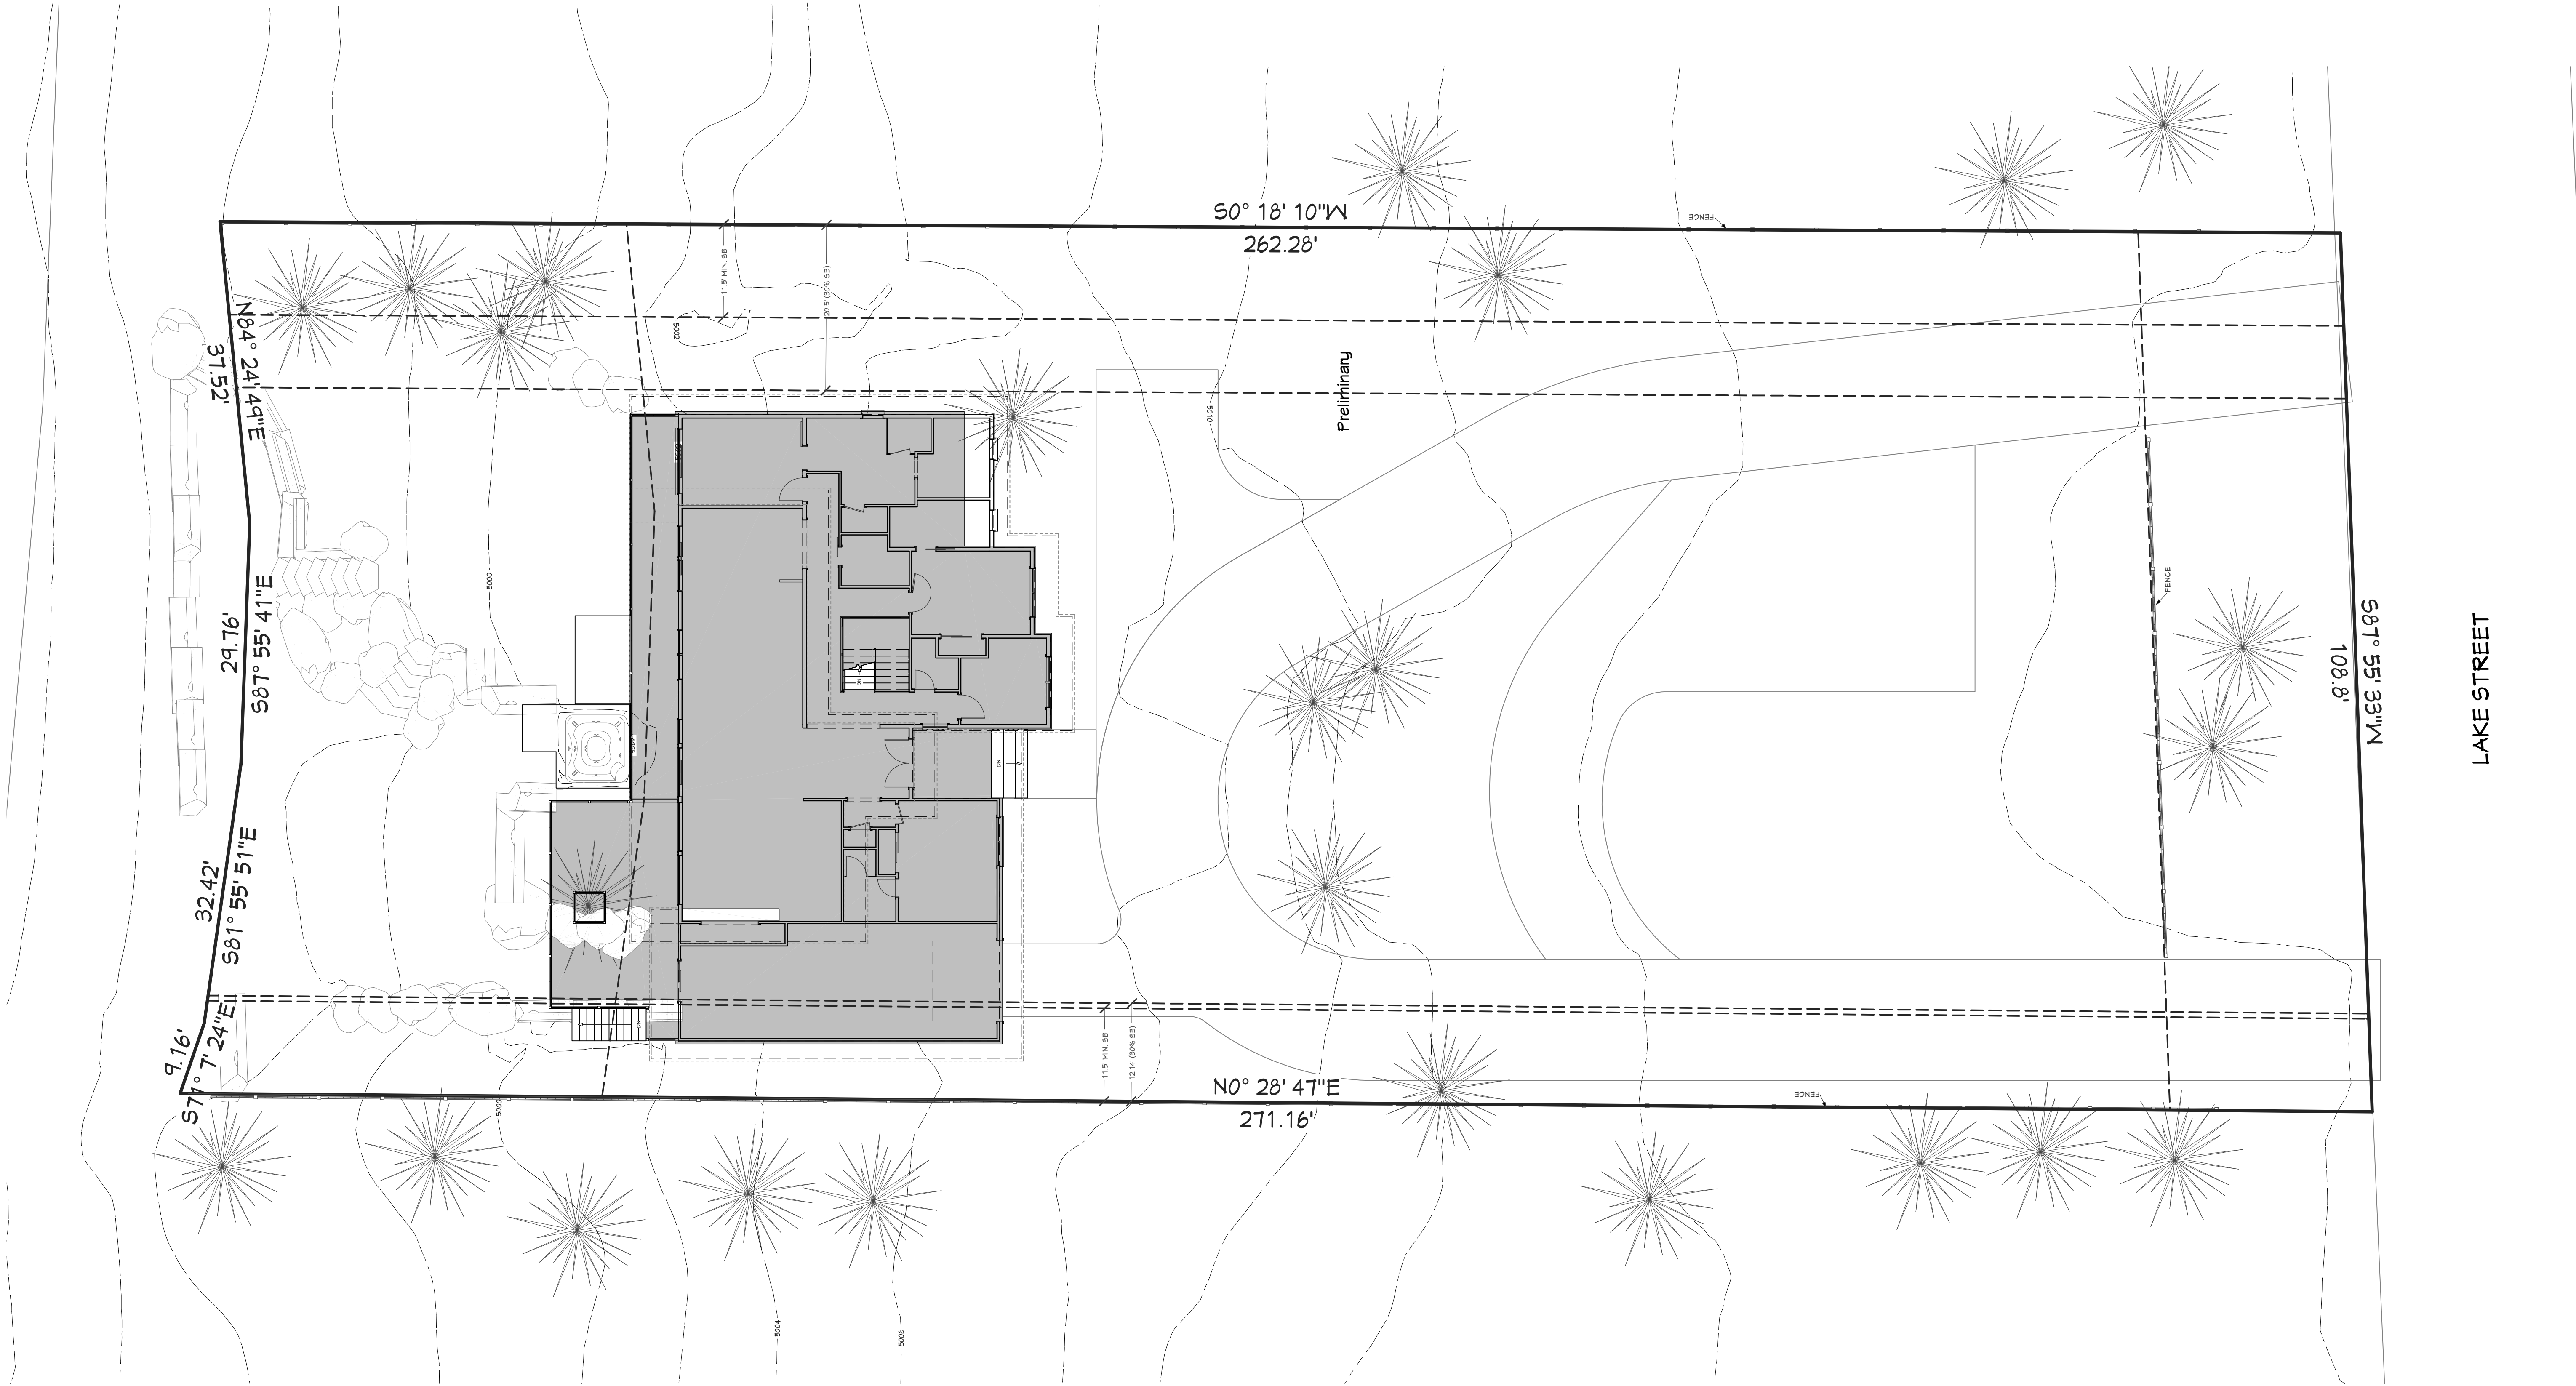

133 LAKE ST.
1 IN = 10 FT

PAGE	SHEET INDEX
A1	TITLE
A2	SITE PLAN
A3	FLOOR PLAN - 1ST LEVEL
A4	FLOOR PLAN - BASEMENT LEVEL
	DEMO OVERLAY

PRELIMINARY
NOT FOR CONSTRUCTION

PROJECT NO.
25-019

133 LAKE ST. REMODEL
FOR DON & LISA WOOD MCCALL, ID



CONTRACTOR TO VERIFY ALL DETAILS, DIMENSIONS, AND SPECIFICATIONS PRIOR TO CONSTRUCTION. AND REPORT ANY OMISSIONS AND/OR ERRORS TO SMC DESIGN. THE PURCHASER OR BUILDER OF THIS PLAN RELEASES SMC DESIGN FROM ANY CLAIMS, LITIGATIONS OR SUITS THAT MAY ARISE DURING CONSTRUCTION OR ANYTIME THEREAFTER.

SHEET SIZE
24" x 36"

INITIAL DATE: 10/01/2025
PRINT DATE: 11/5/2025

DRAWN BY:
Steve

SITE PLAN


SMC Design
SMC Design
208.249.7288
Nampa, ID

SHEET NUMBER

A1
PAGE 1



CONTRACTOR TO VERIFY ALL DETAILS, DIMENSIONS, AND SPECIFICATIONS PRIOR TO CONSTRUCTION. AND REPORT ANY OMISSIONS AND/OR ERRORS TO SMC DESIGN. THE PURCHASER OR BUILDER OF THIS PLAN RELEASES SMC DESIGN FROM ANY CLAIMS, LITIGATIONS OR SUITS THAT MAY ARISE DURING CONSTRUCTION OR ANYTIME THEREAFTER.

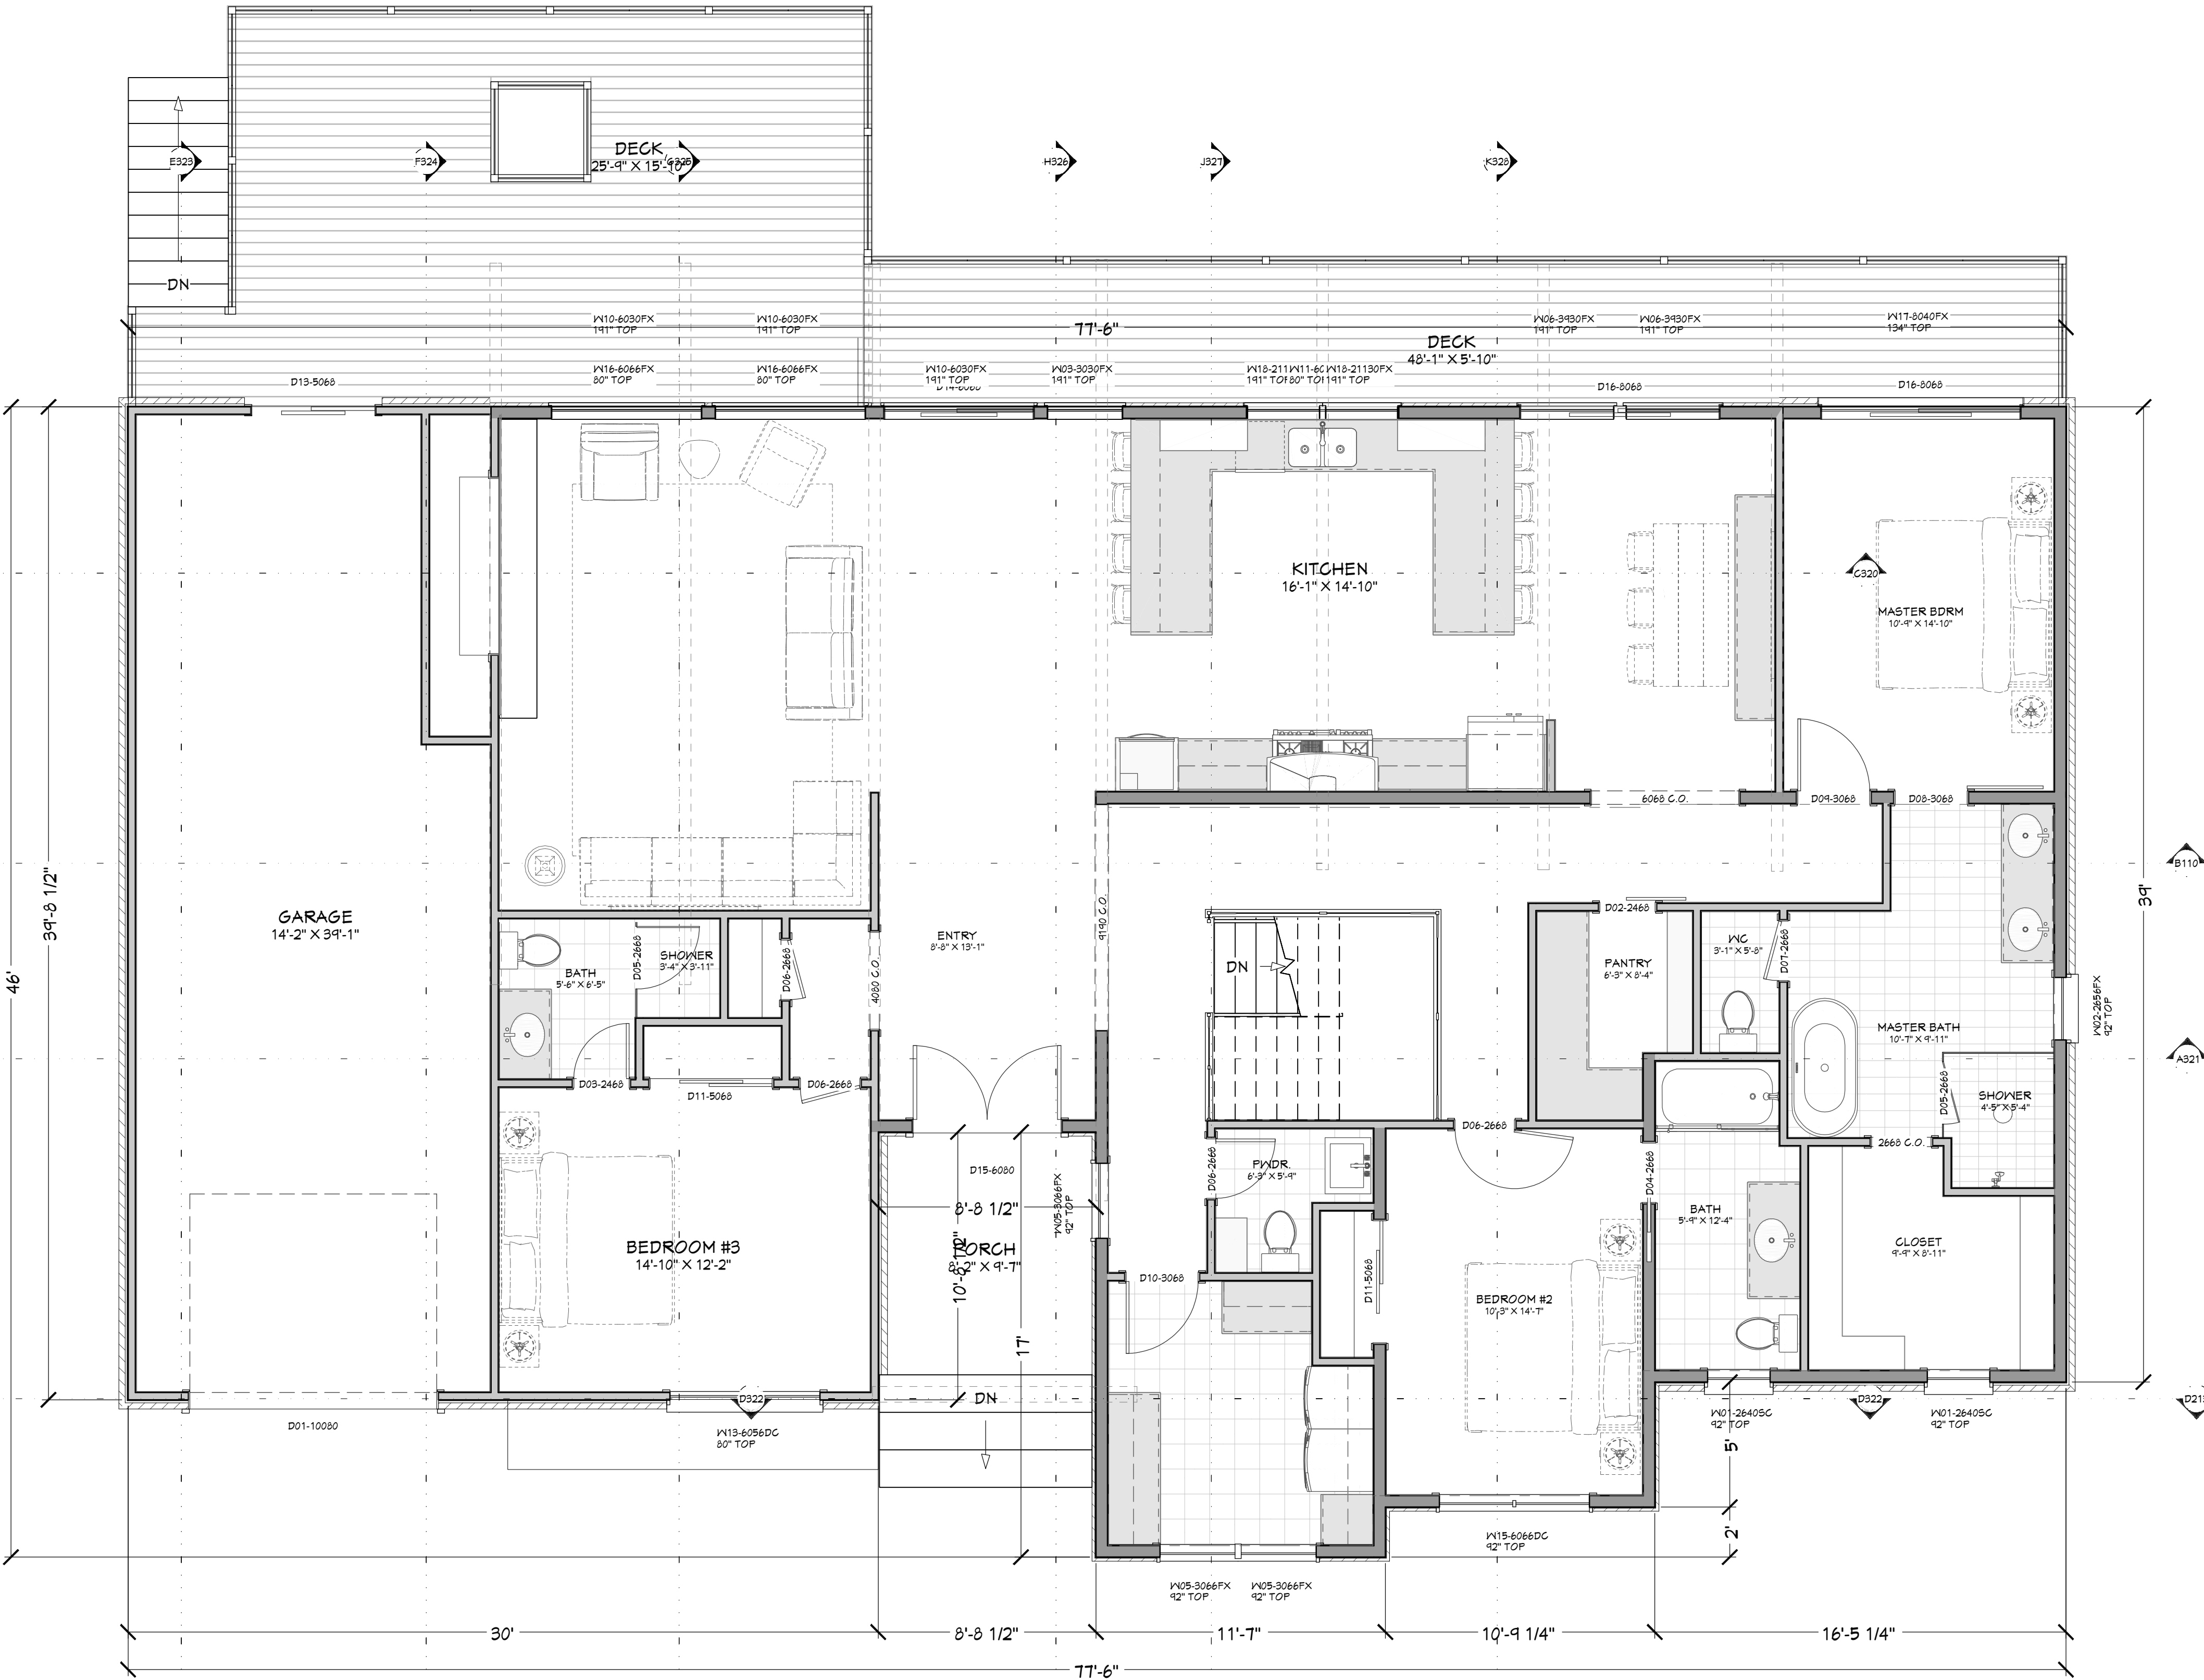

FLOOR PLAN - 1ST LEVEL
1/4 IN = 1 FT

DOOR SCHEDULE											
NUMBER	QTY	FLOOR	SIZE	WIDTH	HEIGHT	TYPE	TEMPERED	FIRE	COMMENTS	CALC #	NUMBER
D01	1		10'0"0	12'0"	96"	GARAGE					D01
D02	1		24'6"0	28"	80"	BARN					D02
D03	1		24'6"0	R IN	28"	HINGED					D03
D04	1		26'6"0	L	30"	POCKET					D04
D05	2		26'6"0	L	30"	SHOWER	YES				D05
D06	4		26'6"0	L IN	30"	HINGED					D06
D07	1		26'6"0	R IN	30"	HINGED					D07
D08	1		30'6"0	L	36"	BARN					D08
D09	1		30'6"0	L IN	36"	HINGED					D09
D10	1		30'6"0	R IN	36"	HINGED					D10
D11	2		50'6"0	L IN	60"	SLIDER					D11
D12	2		50'6"0	R IN	60"	DOUBLE HINGED					D12
D13	1		50'6"0	R FX	60"	SLIDER					D13
D14	1		60'6"0	R FX	72"	SLIDER					D14
D15	1		60'6"0	R FX	72"	DOUBLE HINGED					D15
D16	2		80'6"0	R FX	86"	SLIDER					D16
D17	1		24'6"0	R	28"	BARN			EXISTING		D17
D18	1		24'6"0	R	28"	POCKET			EXISTING		D18
D19	1		24'6"0	R IN	28"	HINGED			EXISTING		D19
D20	4		26'6"0	L IN	30"	HINGED			EXISTING		D20
D21	1		26'6"0	R	30"	SHOWER	YES		EXISTING		D21
D22	1		26'6"0	R IN	30"	HINGED			EXISTING		D22
D23	1		26'6"0	L IN	32"	HINGED			EXISTING		D23
D24	1		26'6"0	R IN	32"	HINGED			EXISTING		D24
D25	1		30'6"0	L IN	36"	HINGED			EXISTING		D25
D26	2		30'6"0	R IN	36"	HINGED			EXISTING		D26
D27	1		36'6"0	L	42"	POCKET			EXISTING		D27
D28	1		60'6"0	R FX	72"	SLIDER			EXISTING		D28
D29	2		80'6"0	R FX	86"	SLIDER			EXISTING		D29

WINDOW/DOOR LABEL LEGEND											
TMR - NUMBER OF TRIMMERS @ EACH END (1 TRIMMER REQD UNO)											
KS - KING STUD (1 KING STUD UNO)											
FS - FULL SPAN HEADER (NO MID BEARING POINTS)											
MB - FULL WIDTH HEADER (W/MID SPAN BEARING POINTS)											
NUMBER	QTY	FLOOR	SIZE	WIDTH	HEIGHT	EGRESS	TEMPERED	DESCRIPTION	COMMENTS	CALC#	NUMBER
W01	2		26'4"0	30"	48"			SINGLE CASEMENT-LH			W01
W02	1		26'6"0	30"	66"			FIXED GLASS			W02
W03	1		30'0"0	36"	36"			FIXED GLASS			W03
W04	1		30'6"0	36"	66"			FIXED GLASS			W04
W05	4		30'6"0	36"	72"			FIXED GLASS			W05
W06	2		38'0"0	48"	36"			FIXED GLASS			W06
W07	2		38'6"0	48"	66"			FIXED GLASS			W07
W08	5		40'0"0	48"	24"			FIXED GLASS			W08
W09	3		40'4"0	48"	48"			FIXED GLASS			W09
W10	3		60'0"0	72"	36"			FIXED GLASS			W10
W11	1		60'3"0	72"	42"			FIXED GLASS			W11
W12	1		60'4"0	72"	54"			FIXED GLASS			W12
W13	1		60'6"0	72"	66"			DOUBLE CASEMENT-LH/RH			W13
W14	3		60'6"0	72"	66"			FIXED GLASS			W14
W15	1		60'6"0	72"	72"			DOUBLE CASEMENT-RH			W15
W16	2		60'6"0	72"	72"			FIXED GLASS			W16
W17	1		80'4"0	96"	48"			FIXED GLASS			W17
W18	2		211'30"0	35"	36"			FIXED GLASS			W18
W19	2		211'56"0	35"	66"			FIXED GLASS			W19
W20	2		60'4"0	72"	54"			RIGHT SLIDING	EXISTING		W20

MAIN LEVEL 2553 sq. ft.
BASEMENT 2112 sq. ft.
TOTAL LIVING SPACE 4665 sq. ft.

GARAGE 539 sq. ft.
COVD PORCH/DECK 788 sq. ft.

SHEET INDEX	
PAGE	TITLE
A1	SITE PLAN
A2	FLOOR PLAN - 1ST LEVEL
A3	FLOOR PLAN - BASEMENT LEVEL
A4	DEMO OVERLAY



CONTRACTOR TO VERIFY ALL DETAILS, DIMENSIONS, AND SPECIFICATIONS PRIOR TO CONSTRUCTION. AND REPORT ANY OMISSIONS AND/OR ERRORS TO SMC DESIGN. THE PURCHASER OR BUILDER OF THIS PLAN RELEASES SMC DESIGN FROM ANY CLAIMS, LITIGATIONS OR SUITS THAT MAY ARISE DURING CONSTRUCTION OR ANYTIME THEREAFTER.




DOOR SCHEDULE									
NUMBER	QTY	FLOOR	SIZE	WIDTH	HEIGHT	TYPE	TEMPERED	FIRE	COMMENTS
D01	1		10080	120"	96"	GARAGE			
D02	1		2460 L	28"	80"	BARN			
D03	1		2460 R IN	28"	80"	HINGED			
D04	1		2660 L	30"	80"	POCKET			
D05	2		2660 L	30"	80"	SHOWER	YES		
D06	4		2660 L IN	30"	80"	HINGED			
D07	1		2660 R IN	30"	80"	HINGED			
D08	1		3060 L	36"	80"	BARN			
D09	1		3060 L IN	36"	80"	HINGED			
D10	1		3060 R IN	36"	80"	HINGED			
D11	2		5060 L IN	60"	80"	SLIDER			
D12	1		5060 L/R IN	60"	80"	DOUBLE HINGED			
D13	1		5060 R FX	60"	80"	SLIDER			
D14	1		6060 R FX	72"	80"	SLIDER			
D15	1		6060 L/R FX	72"	96"	DOUBLE HINGED			
D16	2		8060 R FX	86"	80"	SLIDER			
D17	1		2460 R	28"	80"	BARN			EXISTING
D18	1		2460 R	28"	80"	POCKET			EXISTING
D19	1		2460 R IN	28"	80"	HINGED			EXISTING
D20	4		2660 L IN	30"	80"	HINGED			EXISTING
D21	1		2660 R	30"	80"	SHOWER	YES		EXISTING
D22	1		2660 R IN	30"	80"	HINGED			EXISTING
D23	1		2660 L IN	32"	80"	HINGED			EXISTING
D24	1		2660 R IN	32"	80"	HINGED			EXISTING
D25	1		3060 L IN	36"	80"	HINGED			EXISTING
D26	2		3060 R IN	36"	80"	HINGED			EXISTING
D27	1		3660 L	42"	80"	POCKET			EXISTING
D28	1		6060 R FX	72"	80"	SLIDER			EXISTING
D29	2		8060 R FX	86"	80"	SLIDER			EXISTING

WINDOW/DOOR LABEL LEGEND									
TMR: NUMBER OF TRIMMERS @ EACH END (1 TRIMMER REQ'D UNO)									
LS: KING STUD (1 KING STUD UNO)									
FS: FULL SPAN HEADER (NO MID BEARING POINTS)									
MB: FULL WIDTH HEADER W/MID SPAN BEARING POINTS									
NUMBER	QTY	FLOOR	SIZE	WIDTH	HEIGHT	EGRESS	TEMPERED	DESCRIPTION	COMMENTS
W01	2		2640SC	30"	48"			SINGLE CASEMENT-LH	
W02	1		2656FX	30"	66"			FIXED GLASS	
W03	1		3030FX	36"	36"			FIXED GLASS	
W04	1		3056FX	36"	66"			FIXED GLASS	
W05	4		3066FX	36"	72"			FIXED GLASS	
W06	2		3830FX	48"	36"			FIXED GLASS	
W07	2		3856FX	48"	66"			FIXED GLASS	
W08	5		4020FX	48"	24"			FIXED GLASS	
W09	3		4040FX	48"	48"			FIXED GLASS	
W10	3		6030FX	72"	36"			FIXED GLASS	
W11	1		6036FX	72"	42"			FIXED GLASS	
W12	1		6046FX	72"	54"			FIXED GLASS	
W13	1		6056DC	72"	66"			DOUBLE CASEMENT-LH/RH	
W14	3		6056FX	72"	66"			FIXED GLASS	
W15	2		6066DC	72"	72"			DOUBLE CASEMENT-RH	
W16	2		6066FX	72"	72"			FIXED GLASS	
W17	1		8040FX	96"	48"			FIXED GLASS	
W18	2		21130FX	35"	36"			FIXED GLASS	
W19	2		21156FX	35"	66"			FIXED GLASS	
W20	2		6046RS	72"	54"			RIGHT SLIDING	EXISTING


MAIN LEVEL	2553	sq. ft.
BASEMENT	2112	sq. ft.
TOTAL LIVING SPACE	4665	sq. ft.
GARAGE	539	sq. ft.
COVD PORCH/DECK	788	sq. ft.

SHEET INDEX	
PAGE	TITLE
A1	SITE PLAN
A2	FLOOR PLAN - 1ST LEVEL
A3	FLOOR PLAN - BASEMENT LEVEL
A4	DEMO OVERLAY

FLOOR PLAN - 1ST LEVEL
1/4 IN = 1 FT

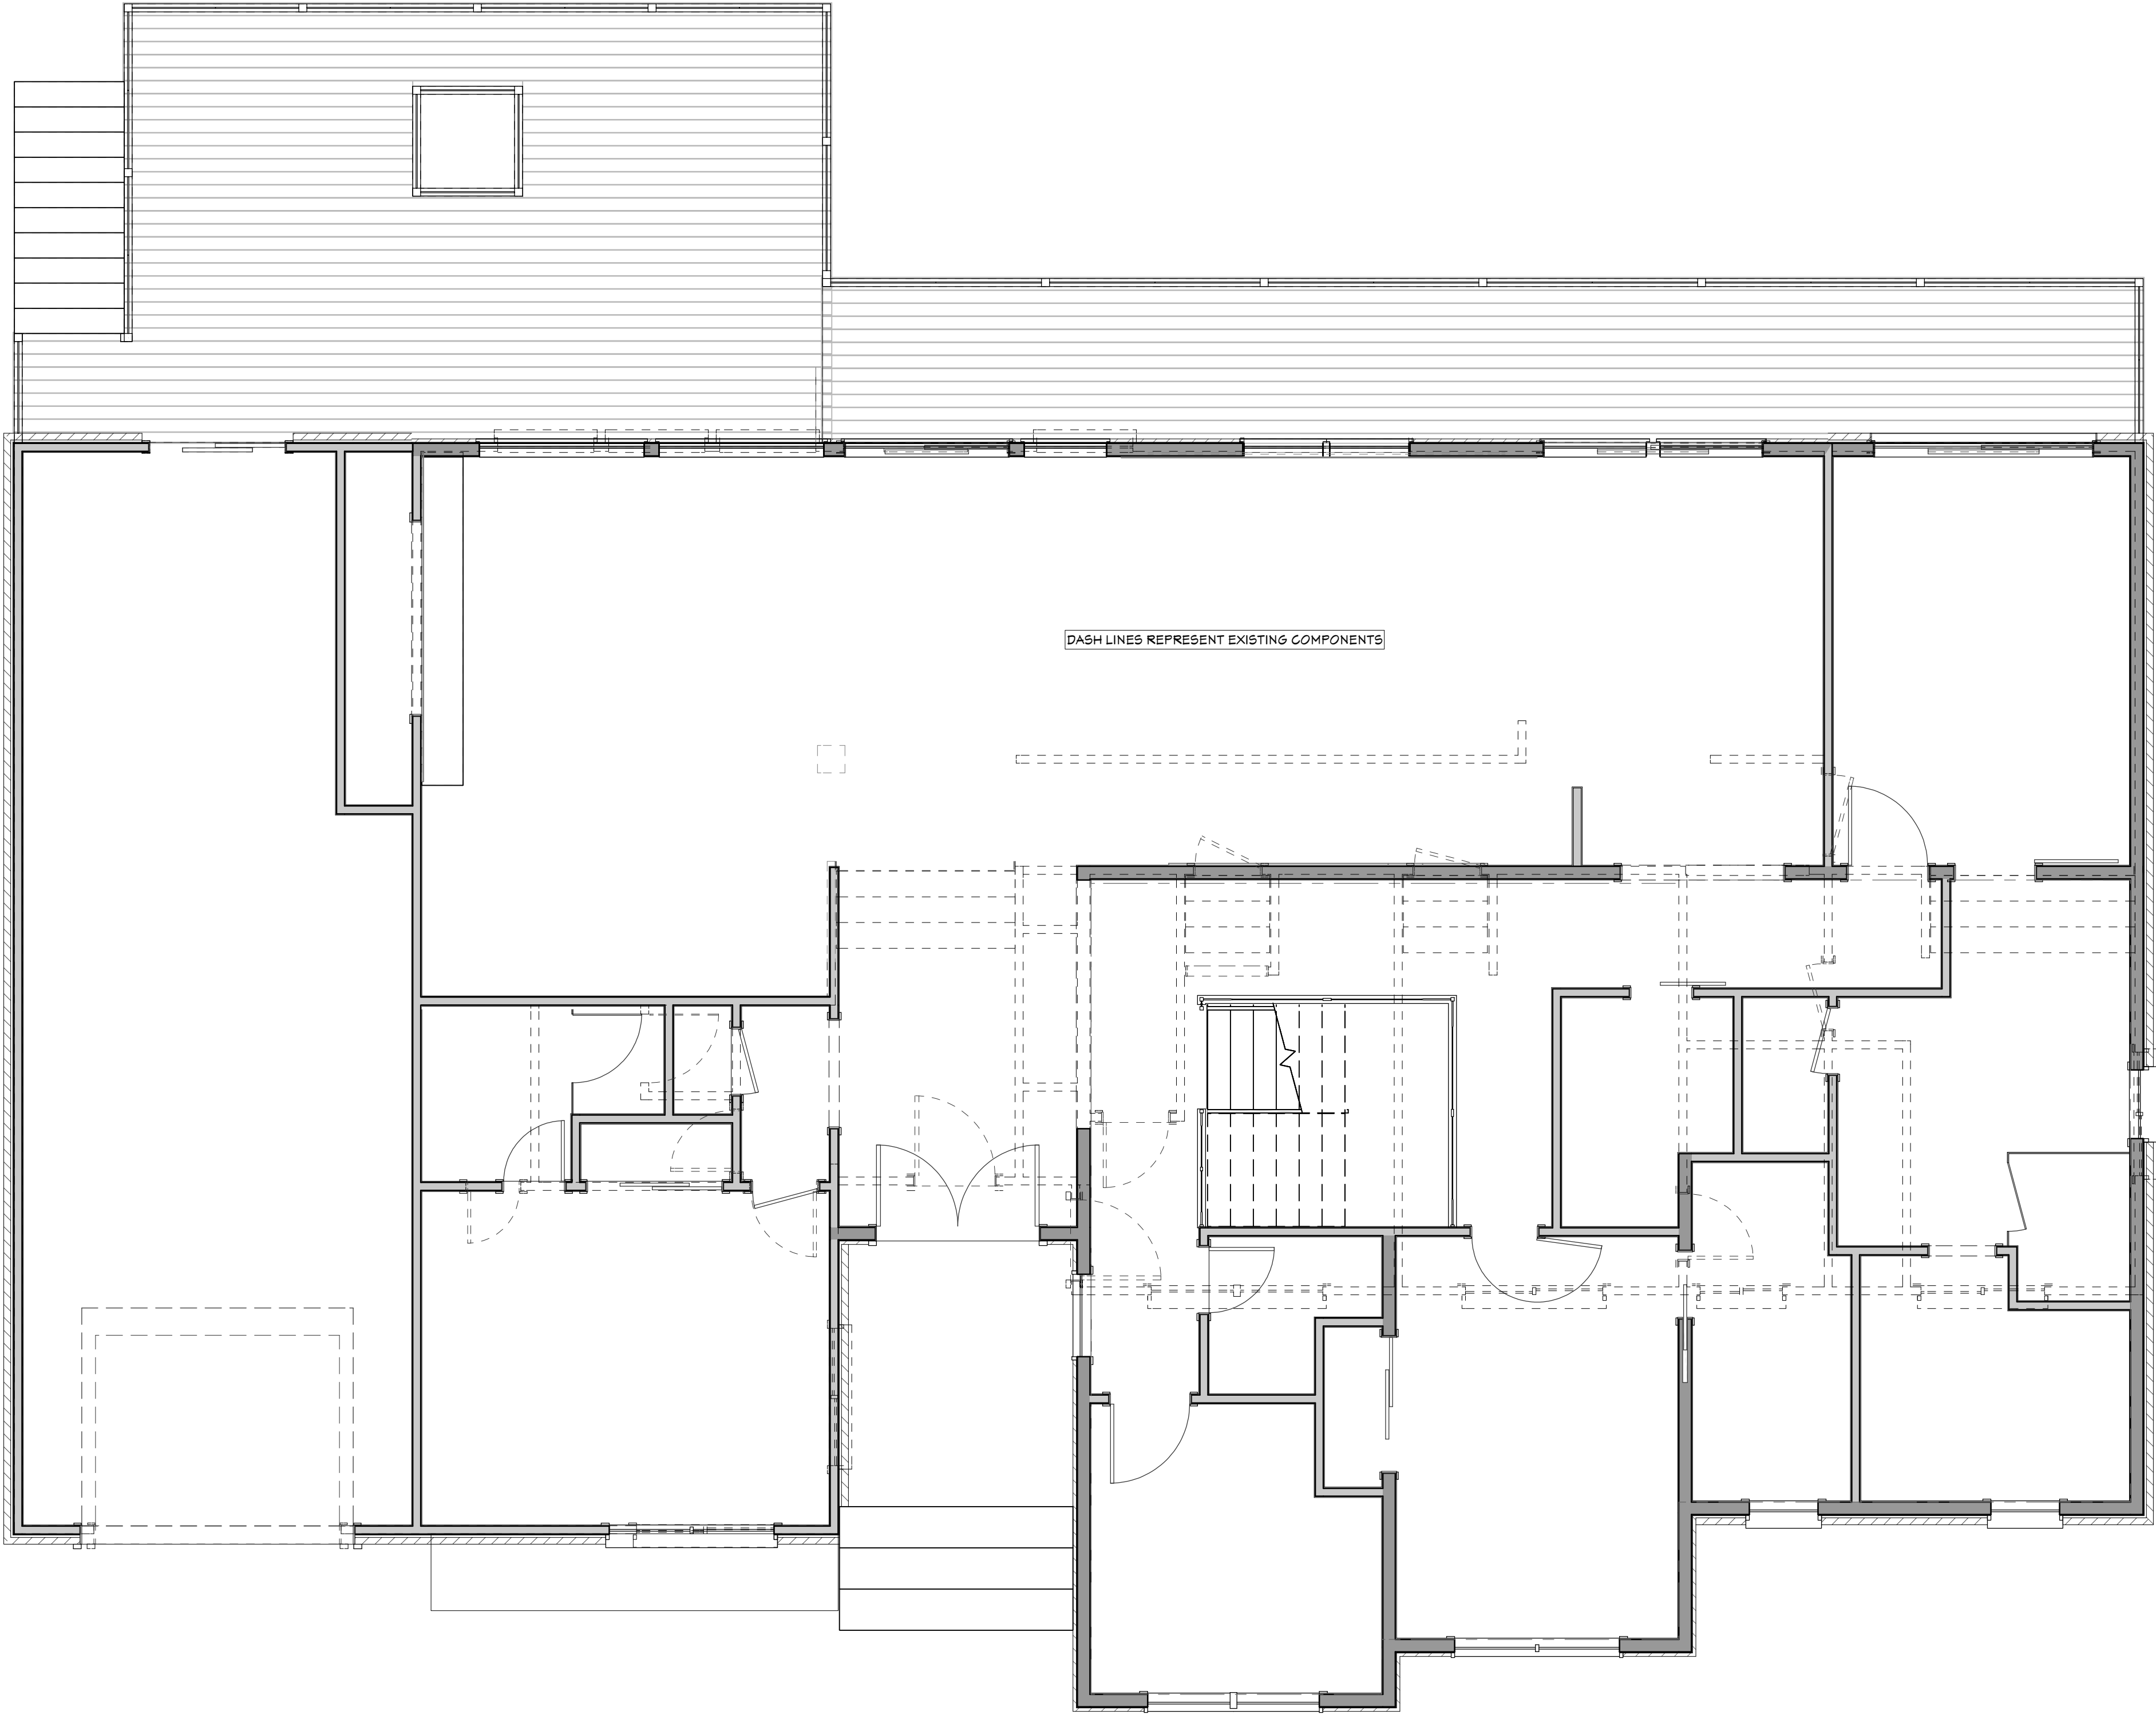

DASH LINES REPRESENT EXISTING COMPONENTS

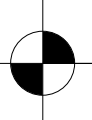 FLOOR PLAN - DEMO OVERLAY
1/4 IN = 1 FT

PAGE	SHEET INDEX
A1	TITLE
A2	SITE PLAN
A3	FLOOR PLAN - 1ST LEVEL
A4	FLOOR PLAN - BASEMENT LEVEL
	DEMO OVERLAY



CONTRACTOR TO VERIFY ALL DETAILS, DIMENSIONS, AND SPECIFICATIONS PRIOR TO CONSTRUCTION. AND REPORT ANY OMISSIONS AND/OR ERRORS TO SMC DESIGN. THE PURCHASER OR BUILDER OF THIS PLAN RELEASES SMC DESIGN FROM ANY CLAIMS, LITIGATIONS OR SUITS THAT MAY ARISE DURING CONSTRUCTION OR ANYTIME THEREAFTER.





