



PROJECT NO.  
26-001

4 BDRM 3-1/2 BATH  
RIVER RANCH LOT 36 MCCALL ID

SHEET SIZE  
36" x 48"

INITIAL DATE: 02/24/2026  
PRINT DATE: 3/20/2026

DRAWN BY:  
Steve

SMC Design  
SMC Design  
208.249.1286  
Nampa, ID

SHEET NUMBER  
A1  
PAGE 1


CONTRACTOR TO VERIFY ALL DETAILS, DIMENSIONS, AND SPECIFICATIONS PRIOR TO CONSTRUCTION, AND REPORT ANY OMISSIONS AND/OR ERRORS TO SMC DESIGN. THE PURCHASER OR BUILDER OF THIS PLAN RELEASES SMC DESIGN FROM ANY CLAIMS, LITIGATIONS OR SUITS THAT MAY ARISE DURING CONSTRUCTION OR ANYTIME THEREAFTER.

SITE PLAN

PAGE	TITLE
A1	SITE PLAN
A2	FLOOR PLAN - 1ST LEVEL
A3	FLOOR PLAN - 2ND LEVEL
A4	ELEVATIONS
A5	ELEVATIONS

SITE PLAN  
1 IN = 20 FT

PRELIMINARY  
NOT FOR CONSTRUCTION

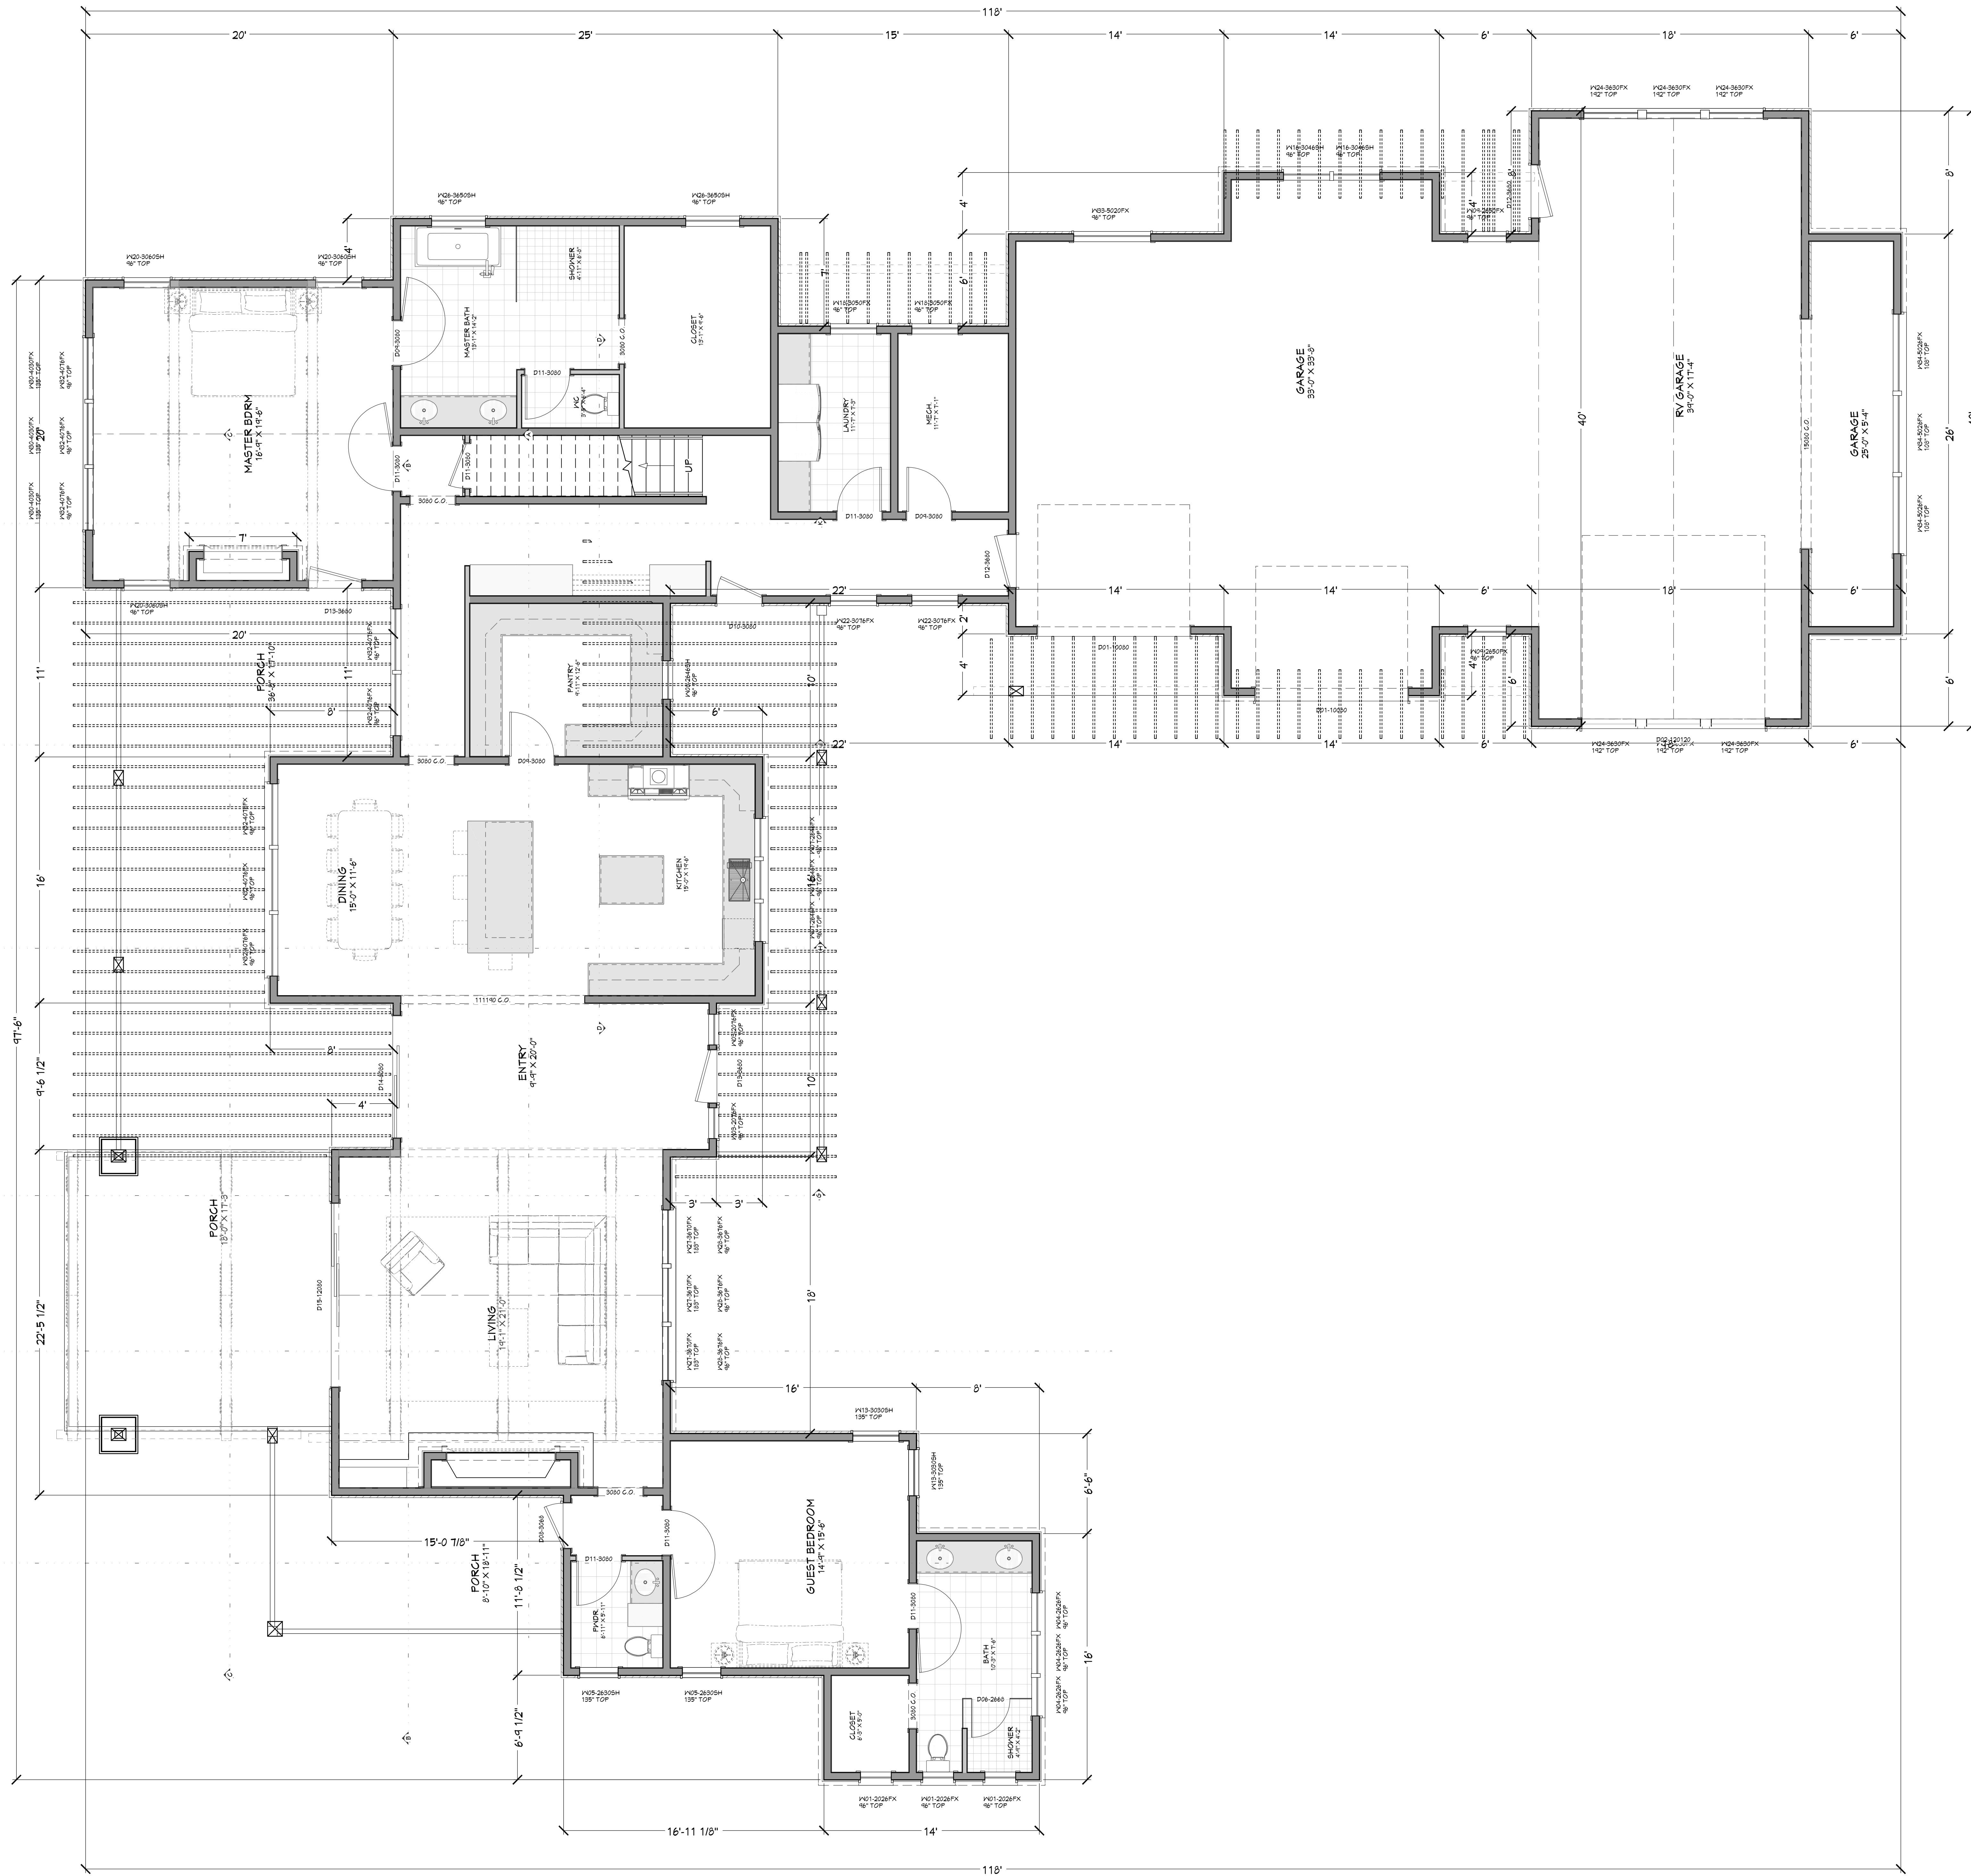

NUMBER	FLOOR	SIZE	WIDTH	HEIGHT	DOOR SCHEDULE	TEMPERED	TYPE	COMMENTS	CALC #	NUMBER

WINDOW SCHEDULE LABEL LEGEND										
TRUE NUMBER OF TRIMMERS @ EACH END (1 TRIMMER EQUALS UNO)										
UNO (LONG STUD) (1 LONG STUD UNO)										
FD (FULL SPAN FLOOR) (MID BEARING POINTS)										
MB (FULL WIDTH HEADER) (MID BEARING POINTS)										
NUMBER	FLOOR	TYPE	WIDTH	HEIGHT	SCHEDULE	TEMPERED	COMMENTS	CALC #	NUMBER	

**MAIN LEVEL NOTES:**  
ALL ANGLE 45° UNO  
2x6 EXT. WALLS @ 16" O.C.  
9'-1 1/8" PLATE HEIGHT UNO  
ALL PARTITION DIMENSIONS  
ARE TO FACE OF STUD

MAIN LEVEL	3100 sq. ft.
UPPER LEVEL	1140 sq. ft.
TOTAL LIVING SPACE	4840 sq. ft.
GARAGE	1867 sq. ft.
COVID PORCH/DECK	1270 sq. ft.

PAGE	TITLE
A1	SITE PLAN
A2	FLOOR PLAN - 1ST LEVEL
A3	FLOOR PLAN - 2ND LEVEL
A4	ELEVATIONS
A5	ELEVATIONS

FLOOR PLAN - 1ST LEVEL  
1/4 IN = 1 FT

PROJECT NO.  
26-001

4 BDRM 3-1/2 BATH  
RIVER RANCH LOT 36 MCCALL, ID

SHEET SIZE  
36" x 48"

INITIAL DATE: 02/24/2026  
PRINT DATE: 3/20/2026


DRAWN BY:  
Steve

SMC Design  
SMC Design  
208.249.1286  
Nampa, ID

SHEET NUMBER  
A2  
PAGE 2

CONTRACTOR TO VERIFY ALL DETAILS, DIMENSIONS, AND SPECIFICATIONS PRIOR TO CONSTRUCTION, AND REPORT ANY OMISSIONS AND/OR ERRORS TO SMC DESIGN. THE PURCHASER OR BUILDER OF THIS PLAN RELEASES SMC DESIGN FROM ANY CLAIMS, LITIGATIONS OR SUITS THAT MAY ARISE DURING CONSTRUCTION OR ANYTIME THEREAFTER.


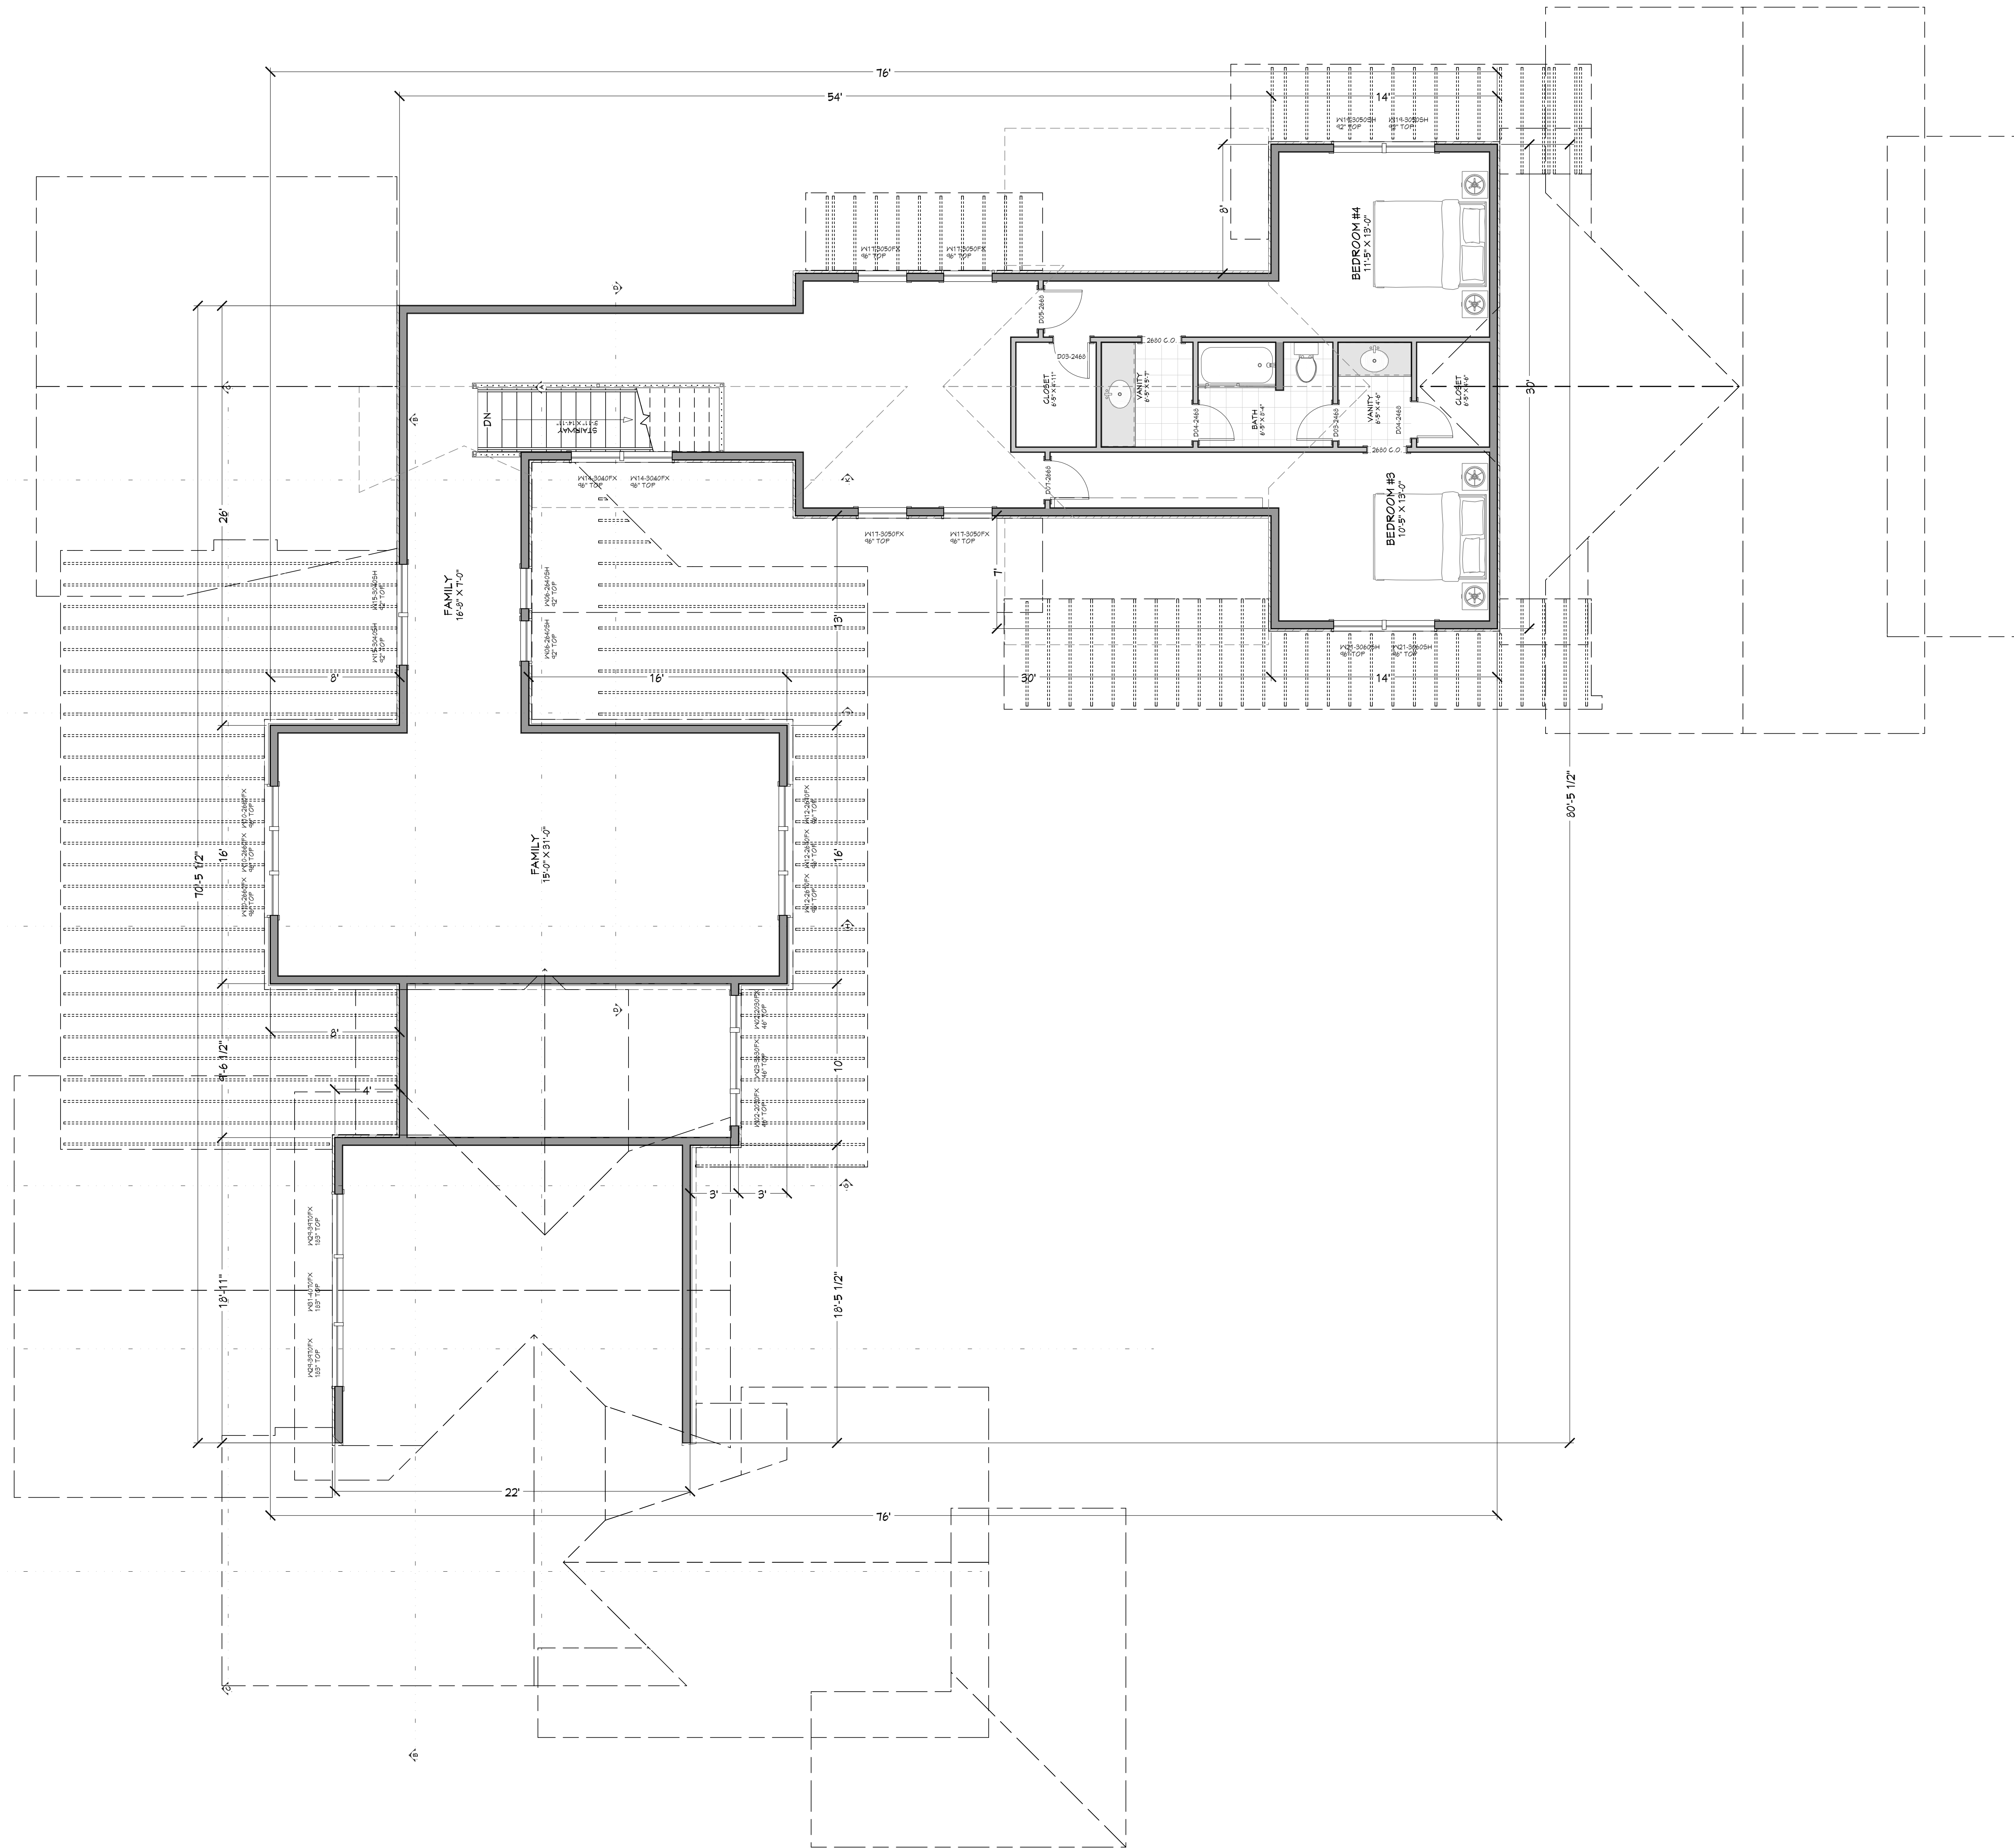

NUMBER	FLOOR	SIZE	WIDTH	HEIGHT	DOOR SCHEDULE	TEMPERED	FRM.	COMMENTS	CALC #	NUMBER

WINDOW SCHEDULE LABEL LEGEND

TRIM (NUMBER OF TRIMMERS @ EACH END) (1 TRIMMER EACH END)

UNO (UNGLAZED)

SG (SINGLE GLASS)

FG (FULL GLASS)

MB (FULL WIDTH MULLION SPAN BEARING POINTS)

NUMBER	FLOOR	SIZE	WIDTH	HEIGHT	WINDOW SCHEDULE	TEMPERED	FRM.	COMMENTS	CALC #	NUMBER

**UPPER LEVEL NOTES:**  
 ALL ANGLE 45° UNO  
 2x6 EXT. WALLS @ 16" O.C.  
 5/1 1/2" PLATE HEIGHT UNO  
 ALL PARTITION DIMENSIONS  
 ARE TO FACE OF STUD

MAIN LEVEL	3100	sq. ft.
UPPER LEVEL	1140	sq. ft.
TOTAL LIVING SPACE	4840	sq. ft.
GARAGE	1867	sq. ft.
COVID PORCH/DECK	1270	sq. ft.

PAGE	TITLE
A1	SITE PLAN
A2	FLOOR PLAN - 1ST LEVEL
A3	FLOOR PLAN - 2ND LEVEL
A4	ELEVATIONS
A5	ELEVATIONS

PROJECT NO.  
26-001

4 BDRM 3-1/2 BATH  
RIVER RANCH LOT 36 MCCALL, ID

SHEET SIZE  
36" x 48"

INITIAL DATE: 02/24/2026  
PRINT DATE: 3/20/2026

DRAWN BY:  
Steve

SMC Design  
SMC Design  
208.249.1286  
Nampa, ID

SHEET NUMBER  
A3  
PAGE 3





























































































