


PL
NOT FOR



SCAN FOR
CURRENT PLAN

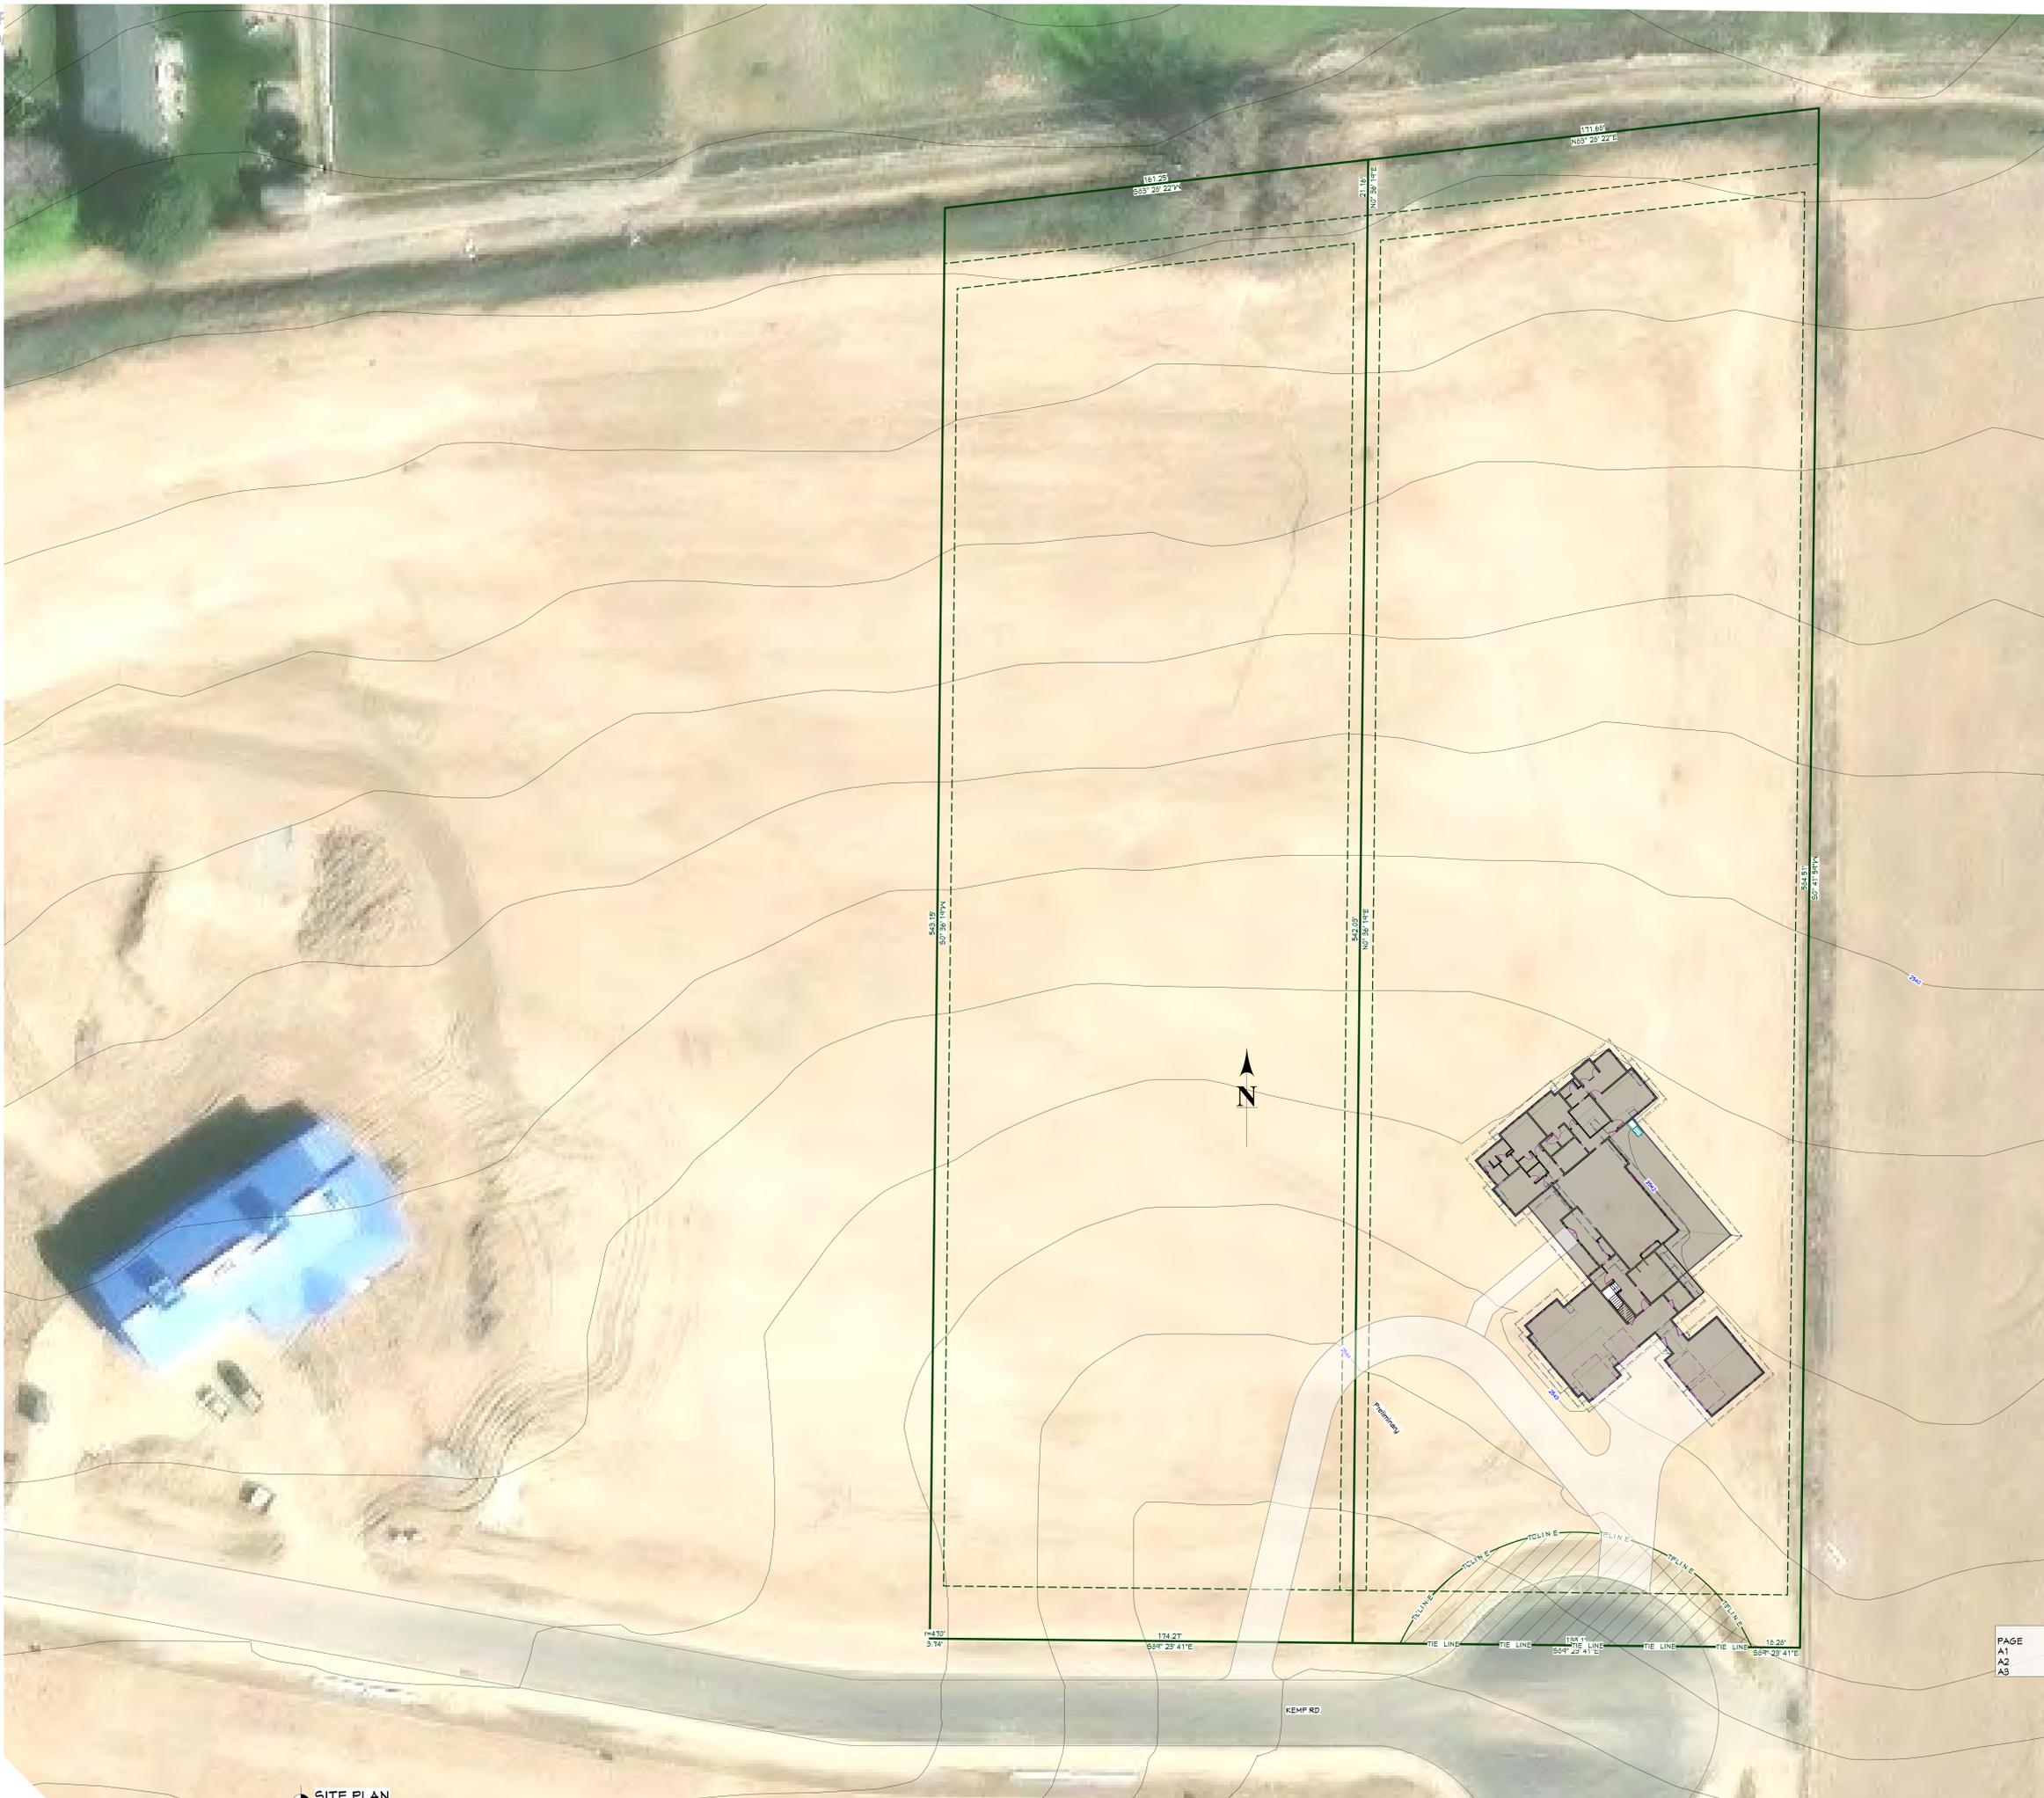

PROJECT NO.
26-003

3 BDRM 2-1/2 BATH W/BONUS
HAWK VIEW ESTATES LOTS 5 & 6 CANYON CO., ID



CONTRACTOR TO VERIFY ALL DETAILS, DIMENSIONS, AND SPECIFICATIONS PRIOR TO CONSTRUCTION, AND REPORT ANY OMISSIONS AND/OR ERRORS TO SMC DESIGN. THE PURCHASER OR BUILDER OF THIS PLAN RELEASES SMC DESIGN FROM ANY CLAIMS, LITIGATIONS OR SUITS THAT MAY ARISE DURING CONSTRUCTION OR ANYTIME THEREAFTER.

SHEET SIZE
36" x 48"

INITIAL DATE: 1/9/2026
PRINT DATE: 2/17/2026

DRAWN BY:
Steve

SITE PLAN


SHEET INDEX	
PAGE	TITLE
A1	SITE PLAN
A2	FLOOR PLAN - 1ST LEVEL
A3	FLOOR PLAN - 2ND LEVEL

SMC Design
SMC Design
208.249.1286
Nampa, ID

SHEET NUMBER
A1
PAGE 1

SITE PLAN
1 IN = 20 FT

IMINARY
NOT FOR CONSTRUCTION

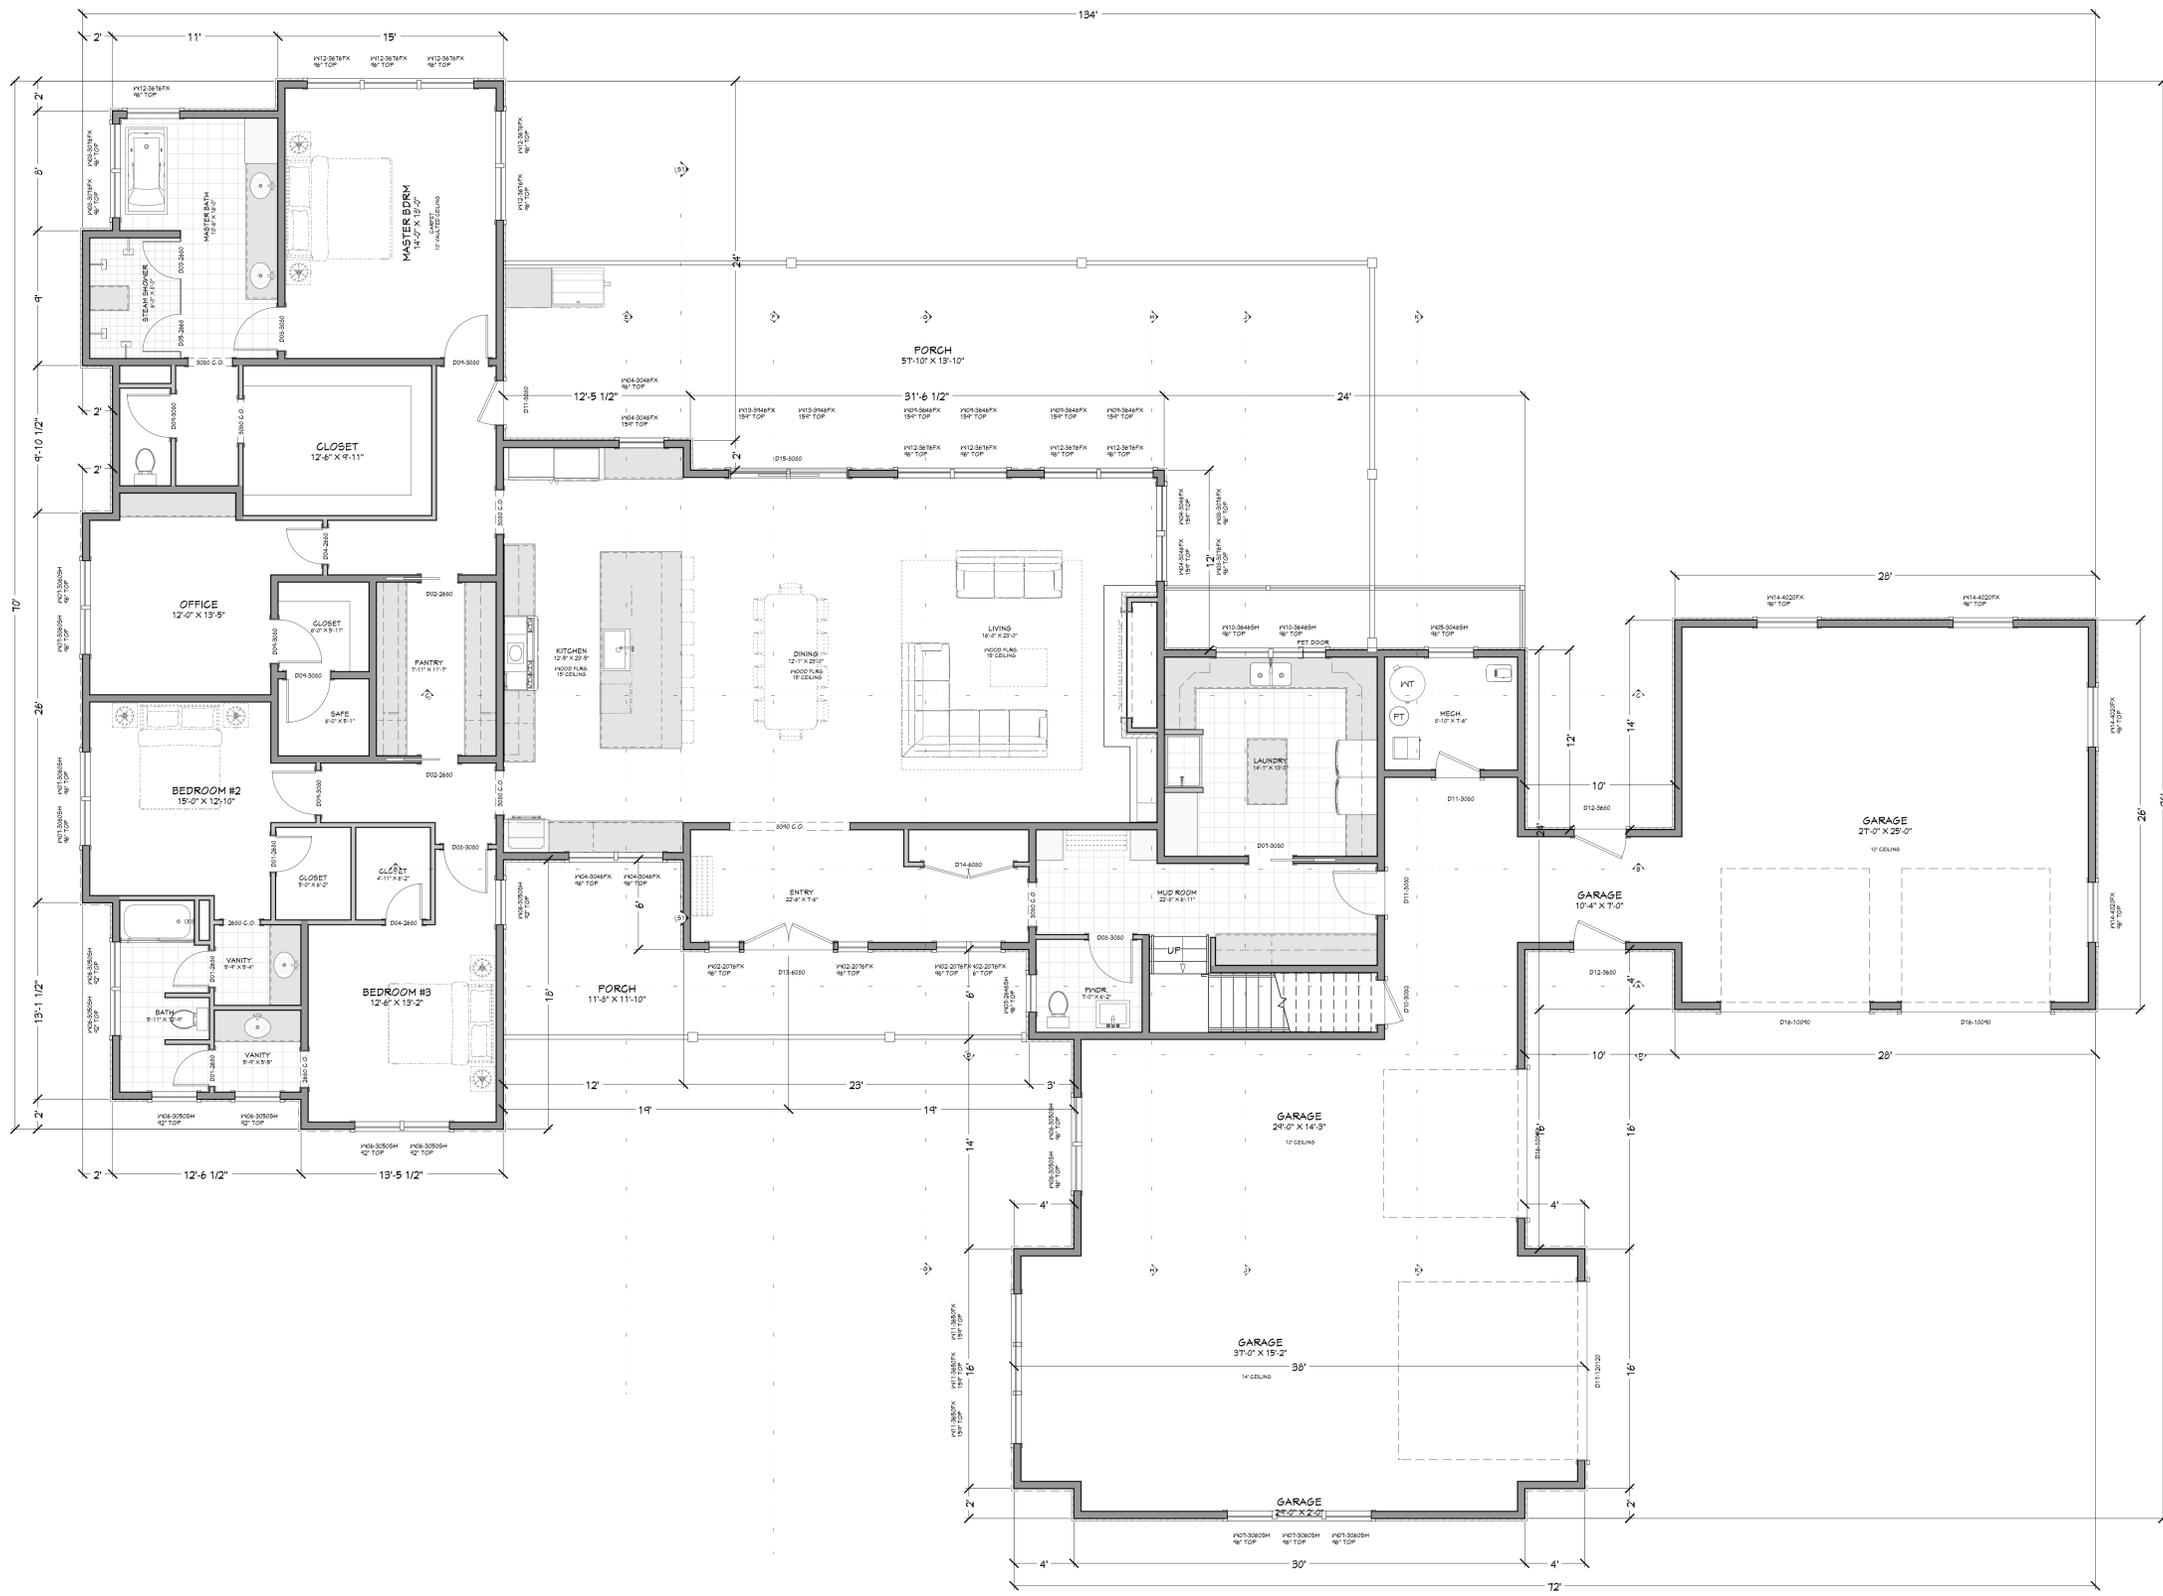

PROJECT NO.
26-003

3 BDRM 2-1/2 BATH W/BONUS
HAWK VIEW ESTATES LOTS 5 & 6 CANYON CO., ID

CONTRACTOR TO VERIFY ALL DETAILS, DIMENSIONS, AND SPECIFICATIONS PRIOR TO CONSTRUCTION. REPORT ANY OMISSIONS AND/OR ERRORS TO SMC DESIGN. THE PURCHASER OR BUILDER OF THIS PLAN RELEASES SMC DESIGN FROM ANY CLAIMS, LITIGATIONS OR SUITS THAT MAY ARISE DURING CONSTRUCTION OR ANYTIME THEREAFTER.

SHEET SIZE
36" x 48"

INITIAL DATE: 1/9/2026
PRINT DATE: 2/17/2026

DRAWN BY:
Steve

FLOOR PLAN - 1ST LEVEL

MAIN LEVEL NOTES:
ALL ANGLE 45° UNO
2x6 EXT. WALLS @ 16" O.C.
10'-1 1/8" PLATE HEIGHT UNO
ALL PARTITION DIMENSIONS ARE TO FACE OF STUD

FLOOR PLAN - 1ST LEVEL
1/4 IN = 1 FT

NUMBER	TYPE	FLOOR	SIZE	WIDTH	HEIGHT	DOOR SCHEDULE	TEMPERED	FIRE	COMMENTS	CALC #	NUMBER


NUMBER	TYPE	FLOOR	SIZE	WIDTH	HEIGHT	W/OOD SCHEDULE	TEMPERED	DESCRIPTION	COMMENTS	CALC #	NUMBER

MAIN LEVEL	3607	sq. ft.
BONUS SPACE	609	sq. ft.
UNFINISHED/MECH.	73	sq. ft.
GARAGE	2263	sq. ft.
COVID PORCH/DECK	1236	sq. ft.

PAGE	TITLE
A1	SITE PLAN
A2	FLOOR PLAN - 1ST LEVEL
A3	FLOOR PLAN - 2ND LEVEL

SMC Design
SMC Design
208.249.1286
Nampa, ID

SHEET NUMBER
A2
PAGE 2

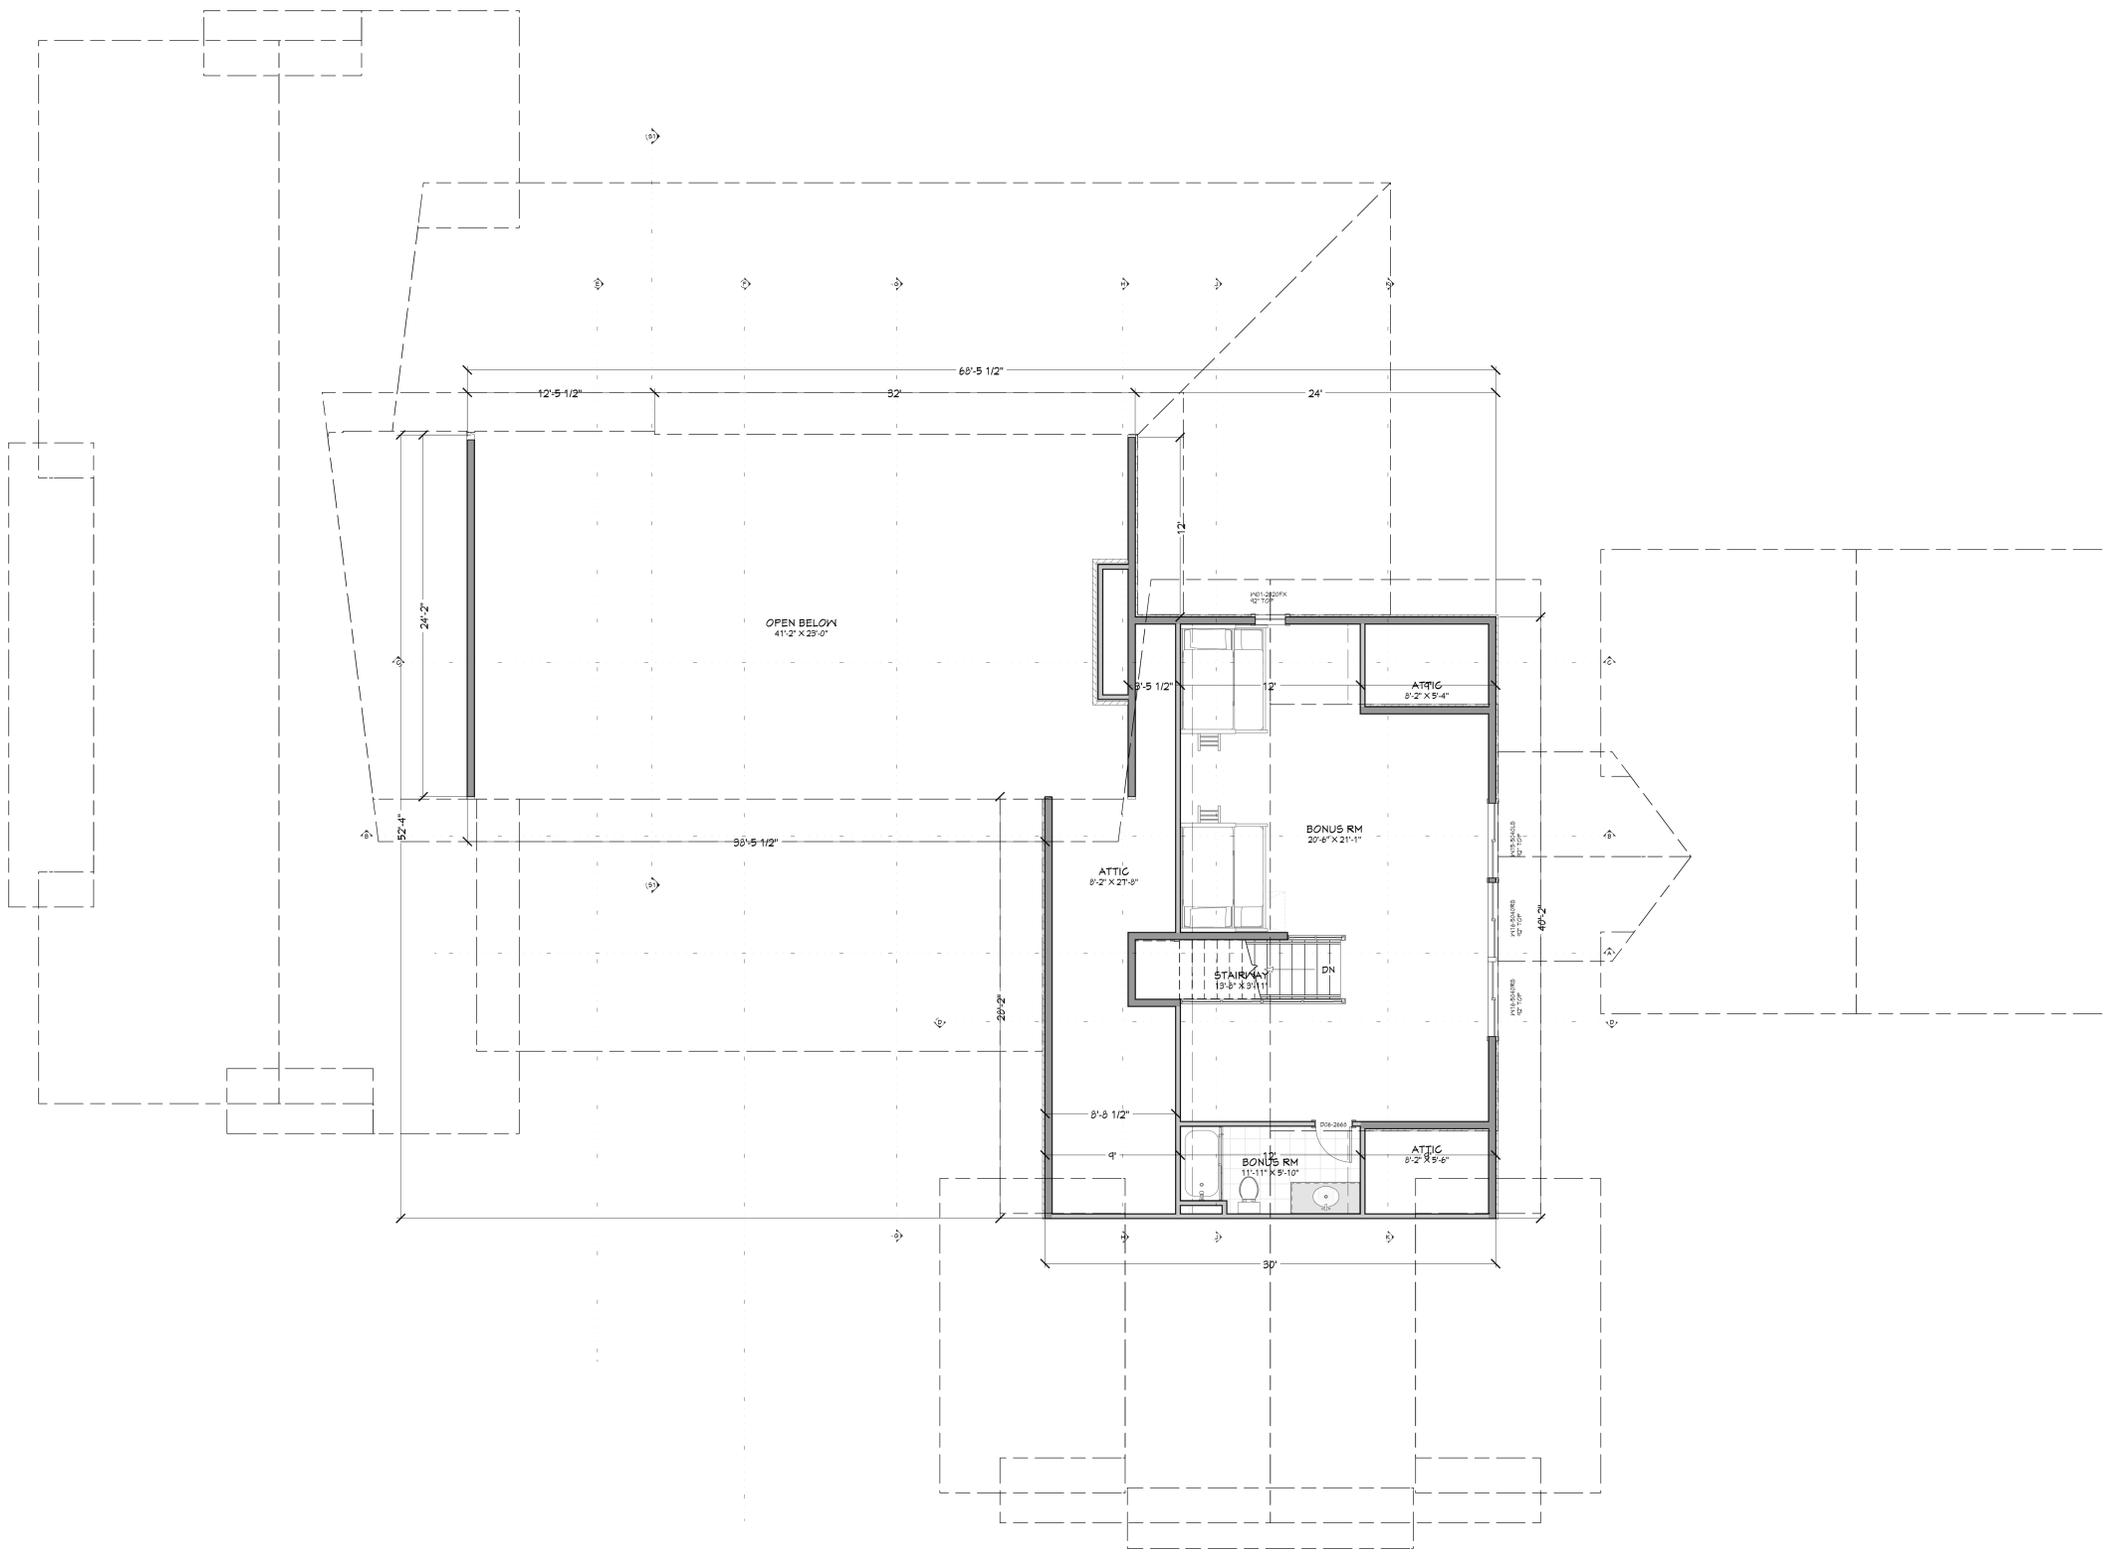

PROJECT NO.
26-003

3 BDRM 2-1/2 BATH W/BONUS
HANK VIEN ESTATES LOTS 5 & 6 CANYON CO., ID

CONTRACTOR TO VERIFY ALL DETAILS, DIMENSIONS, AND SPECIFICATIONS PRIOR TO CONSTRUCTION, AND REPORT ANY OMISSIONS AND/OR ERRORS TO SMC DESIGN. THE PURCHASER OR BUILDER OF THIS PLAN RELEASES SMC DESIGN FROM ANY CLAIMS, LITIGATIONS OR SUITS THAT MAY ARISE DURING CONSTRUCTION OR ANYTIME THEREAFTER.

SHEET SIZE
36" x 48"

INITIAL DATE: 1/9/2026
PRINT DATE: 2/17/2026

DRAWN BY:
Steve

FLOOR PLAN - 2ND LEVEL

UPPER LEVEL NOTES:
ALL ANGLE 45° UNO
2x6 EXT. WALLS @ 16" O.C.
9'-1 1/8" PLATE HEIGHT UNO
ALL PARTITION DIMENSIONS
ARE TO FACE OF STUD

FLOOR PLAN - 2ND LEVEL
1/4 IN = 1 FT



MAIN LEVEL 3607 sq. ft.
BONUS SPACE 609 sq. ft.
UNFINISHED/MECH. 73 sq. ft.
GARAGE 2263 sq. ft.
COVID PORCH/DECK 1236 sq. ft.

PAGE	TITLE
A1	SITE PLAN
A2	FLOOR PLAN - 1ST LEVEL
A3	FLOOR PLAN - 2ND LEVEL



SMC Design
208.249.1286
Nampa, ID

SHEET NUMBER
A3
PAGE 3





