

PRELIMINARY
NOT FOR CONSTRUCTION



SITE PLAN
1 IN = 20 FT

SHEET INDEX	
PAGE	TITLE
A1	SITE PLAN
A2	FLOOR PLAN - 1ST LEVEL
A3	FLOOR PLAN - 2ND LEVEL



SCAN FOR CURRENT PLAN

PROJECT NO.
26-003

3 BDRM 2-1/2 BATH W/BONUS
HAWK VIEW ESTATES LOTS 5 & 6 CANYON CO., ID

CONTRACTOR TO VERIFY ALL DETAILS, DIMENSIONS, AND SPECIFICATIONS PRIOR TO CONSTRUCTION, AND REPORT ANY OMISSIONS AND/OR ERRORS TO SMC DESIGN. THE PURCHASER OR BUILDER OF THIS PLAN RELEASES SMC DESIGN FROM ANY CLAIMS, LITIGATIONS OR SUITS THAT MAY ARISE DURING CONSTRUCTION OR ANYTIME THEREAFTER.

SHEET SIZE
36" x 48"

INITIAL DATE: 1/9/2026
PRINT DATE: 3/9/2026


DRAWN BY:
Steve

SITE PLAN

SMC Design
SMC Design
208.249.1286
Nampa, ID

SHEET NUMBER
A1
PAGE 1

PRELIMINARY
NOT FOR CONSTRUCTION

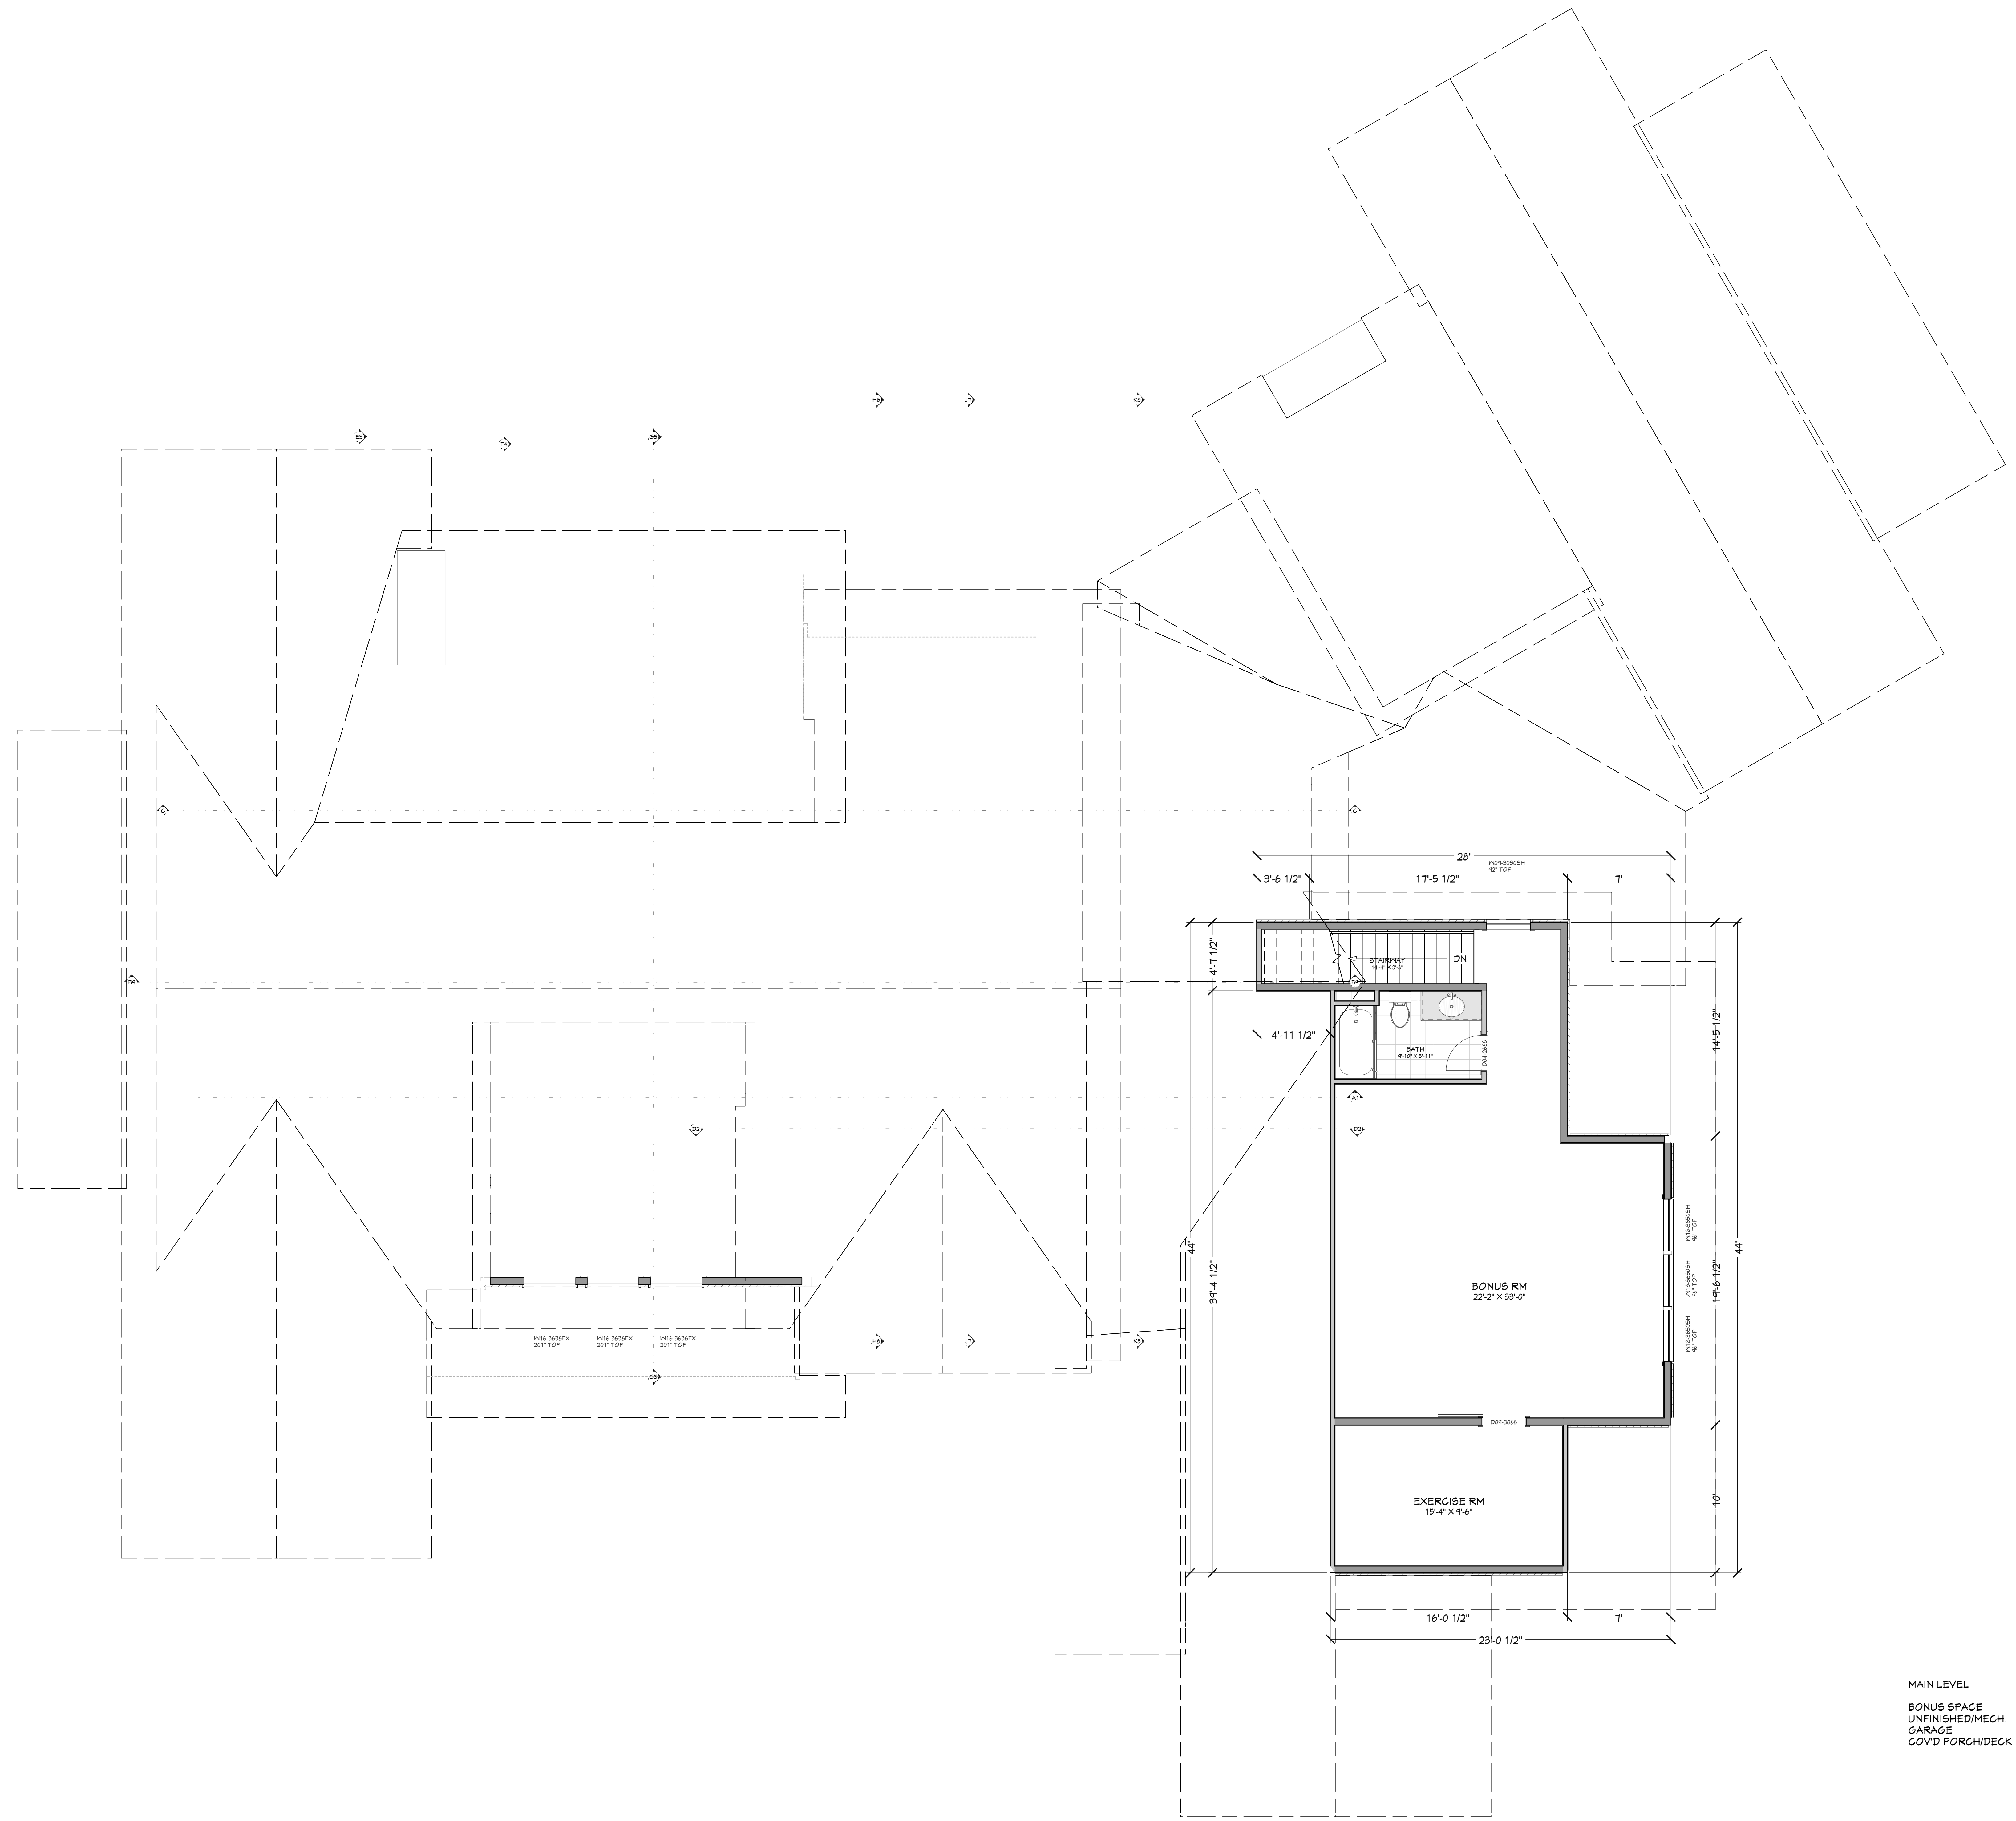

MAIN LEVEL	5280	sq. ft.
BONUS SPACE	866	sq. ft.
UNFINISHED/MECH.	81	sq. ft.
GARAGE	2318	sq. ft.
COVID PORCH/DECK	792	sq. ft.

WINDOW/SCHEDULE LABEL LEGEND

NO.	TYPE	DESCRIPTION	HEIGHT	FINISH	GLASS	OPERATION	SCREEN	MARKING
1	1	6\"/>						

NO.	TYPE	DESCRIPTION	HEIGHT	FINISH	GLASS	OPERATION	SCREEN	MARKING
1	1	6\"/>						

UPPER LEVEL NOTES:
 ALL ANGLE 45° UNO
 2x6 EXT. WALLS @ 16\"/>

PAGE	TITLE
A1	SITE PLAN
A2	FLOOR PLAN - 1ST LEVEL
A3	FLOOR PLAN - 2ND LEVEL

PROJECT NO.
26-003

3 BDRM 2-1/2 BATH W/BONUS
HAWK VIEW ESTATES LOTS 5 & 6 CANYON CO., ID

SHEET SIZE
36" x 48"

INITIAL DATE: 1/9/2026
PRINT DATE: 3/9/2026

DRAWN BY:
Steve

FLOOR PLAN - 2ND LEVEL

SMC Design
SMC Design
208.249.1286
Nampa, ID

SHEET NUMBER
A3
PAGE 3



