



SITE PLAN
1 IN = 20 FT

COVERAGE:
 LOT AREA = 189,322 SF
 MAXIMUM COVERAGE = 19,656 SF
 BUILDING FOOTPRINT = 6,682 SF
 PATIOS, DECKS & WALKWAYS x 50% = 70 SF
 DRIVEWAY x 35% = 2,520 SF
 TOTAL COVERAGE = 9,272 OR 5.1%
 MINIMUM REQUIRED SNOW STORAGE = 2422 SF

PAGE	TITLE
A1	SITE PLAN
A2	FLOOR PLAN - 1ST LEVEL
A3	FLOOR PLAN - 2ND LEVEL
A4	ELEVATIONS
A5	ELEVATIONS



SCAN FOR CURRENT PLAN

ARCHITECT STAMP
GOES HERE

PROJECT NO.
26-004

4 BDRM 3-1/2 BATH 2-STORY
RIVER RANCH LOT 51 MCCALL, ID

SHEET SIZE
36" x 48"

INITIAL DATE: 1/21/2026
PRINT DATE: 2/11/2026

DRAWN BY:
Steve



SHEET NUMBER
A1
PAGE 1 OF 5

CONTRACTOR TO VERIFY ALL DETAILS, DIMENSIONS, AND SPECIFICATIONS PRIOR TO CONSTRUCTION, AND REPORT ANY OMISSIONS AND/OR ERRORS TO SMC DESIGN. THE PURCHASER OR BUILDER OF THIS PLAN RELEASES SMC DESIGN FROM ANY CLAIMS, LITIGATIONS OR SUITS THAT MAY ARISE DURING CONSTRUCTION OR ANYTIME THEREAFTER.

SITE PLAN



SCAN FOR CURRENT PLAN

ARCHITECT STAMP GOES HERE

PROJECT NO. 26-004

4 BDRM 3-1/2 BATH 2-STORY RIVER RANCH LOT 51 MCCALL, ID

CONTRACTOR TO VERIFY ALL DETAILS, DIMENSIONS, AND SPECIFICATIONS PRIOR TO CONSTRUCTION, AND REPORT ANY OMISSIONS AND/OR ERRORS TO SMC DESIGN. THE PURCHASER OR BUILDER OF THIS PLAN RELEASES SMC DESIGN FROM ANY CLAIMS, LITIGATIONS OR SUITS THAT MAY ARISE DURING CONSTRUCTION OR ANYTIME THEREAFTER.

SHEET SIZE 36" x 48"


INITIAL DATE: 1/21/2026
PRINT DATE: 2/11/2026

DRAWN BY: Steve

FLOOR PLAN - 1ST LEVEL

SMC Design
SMC Design
208.249.1286
Nampa, ID

SHEET NUMBER
A2
PAGE 2 OF 5

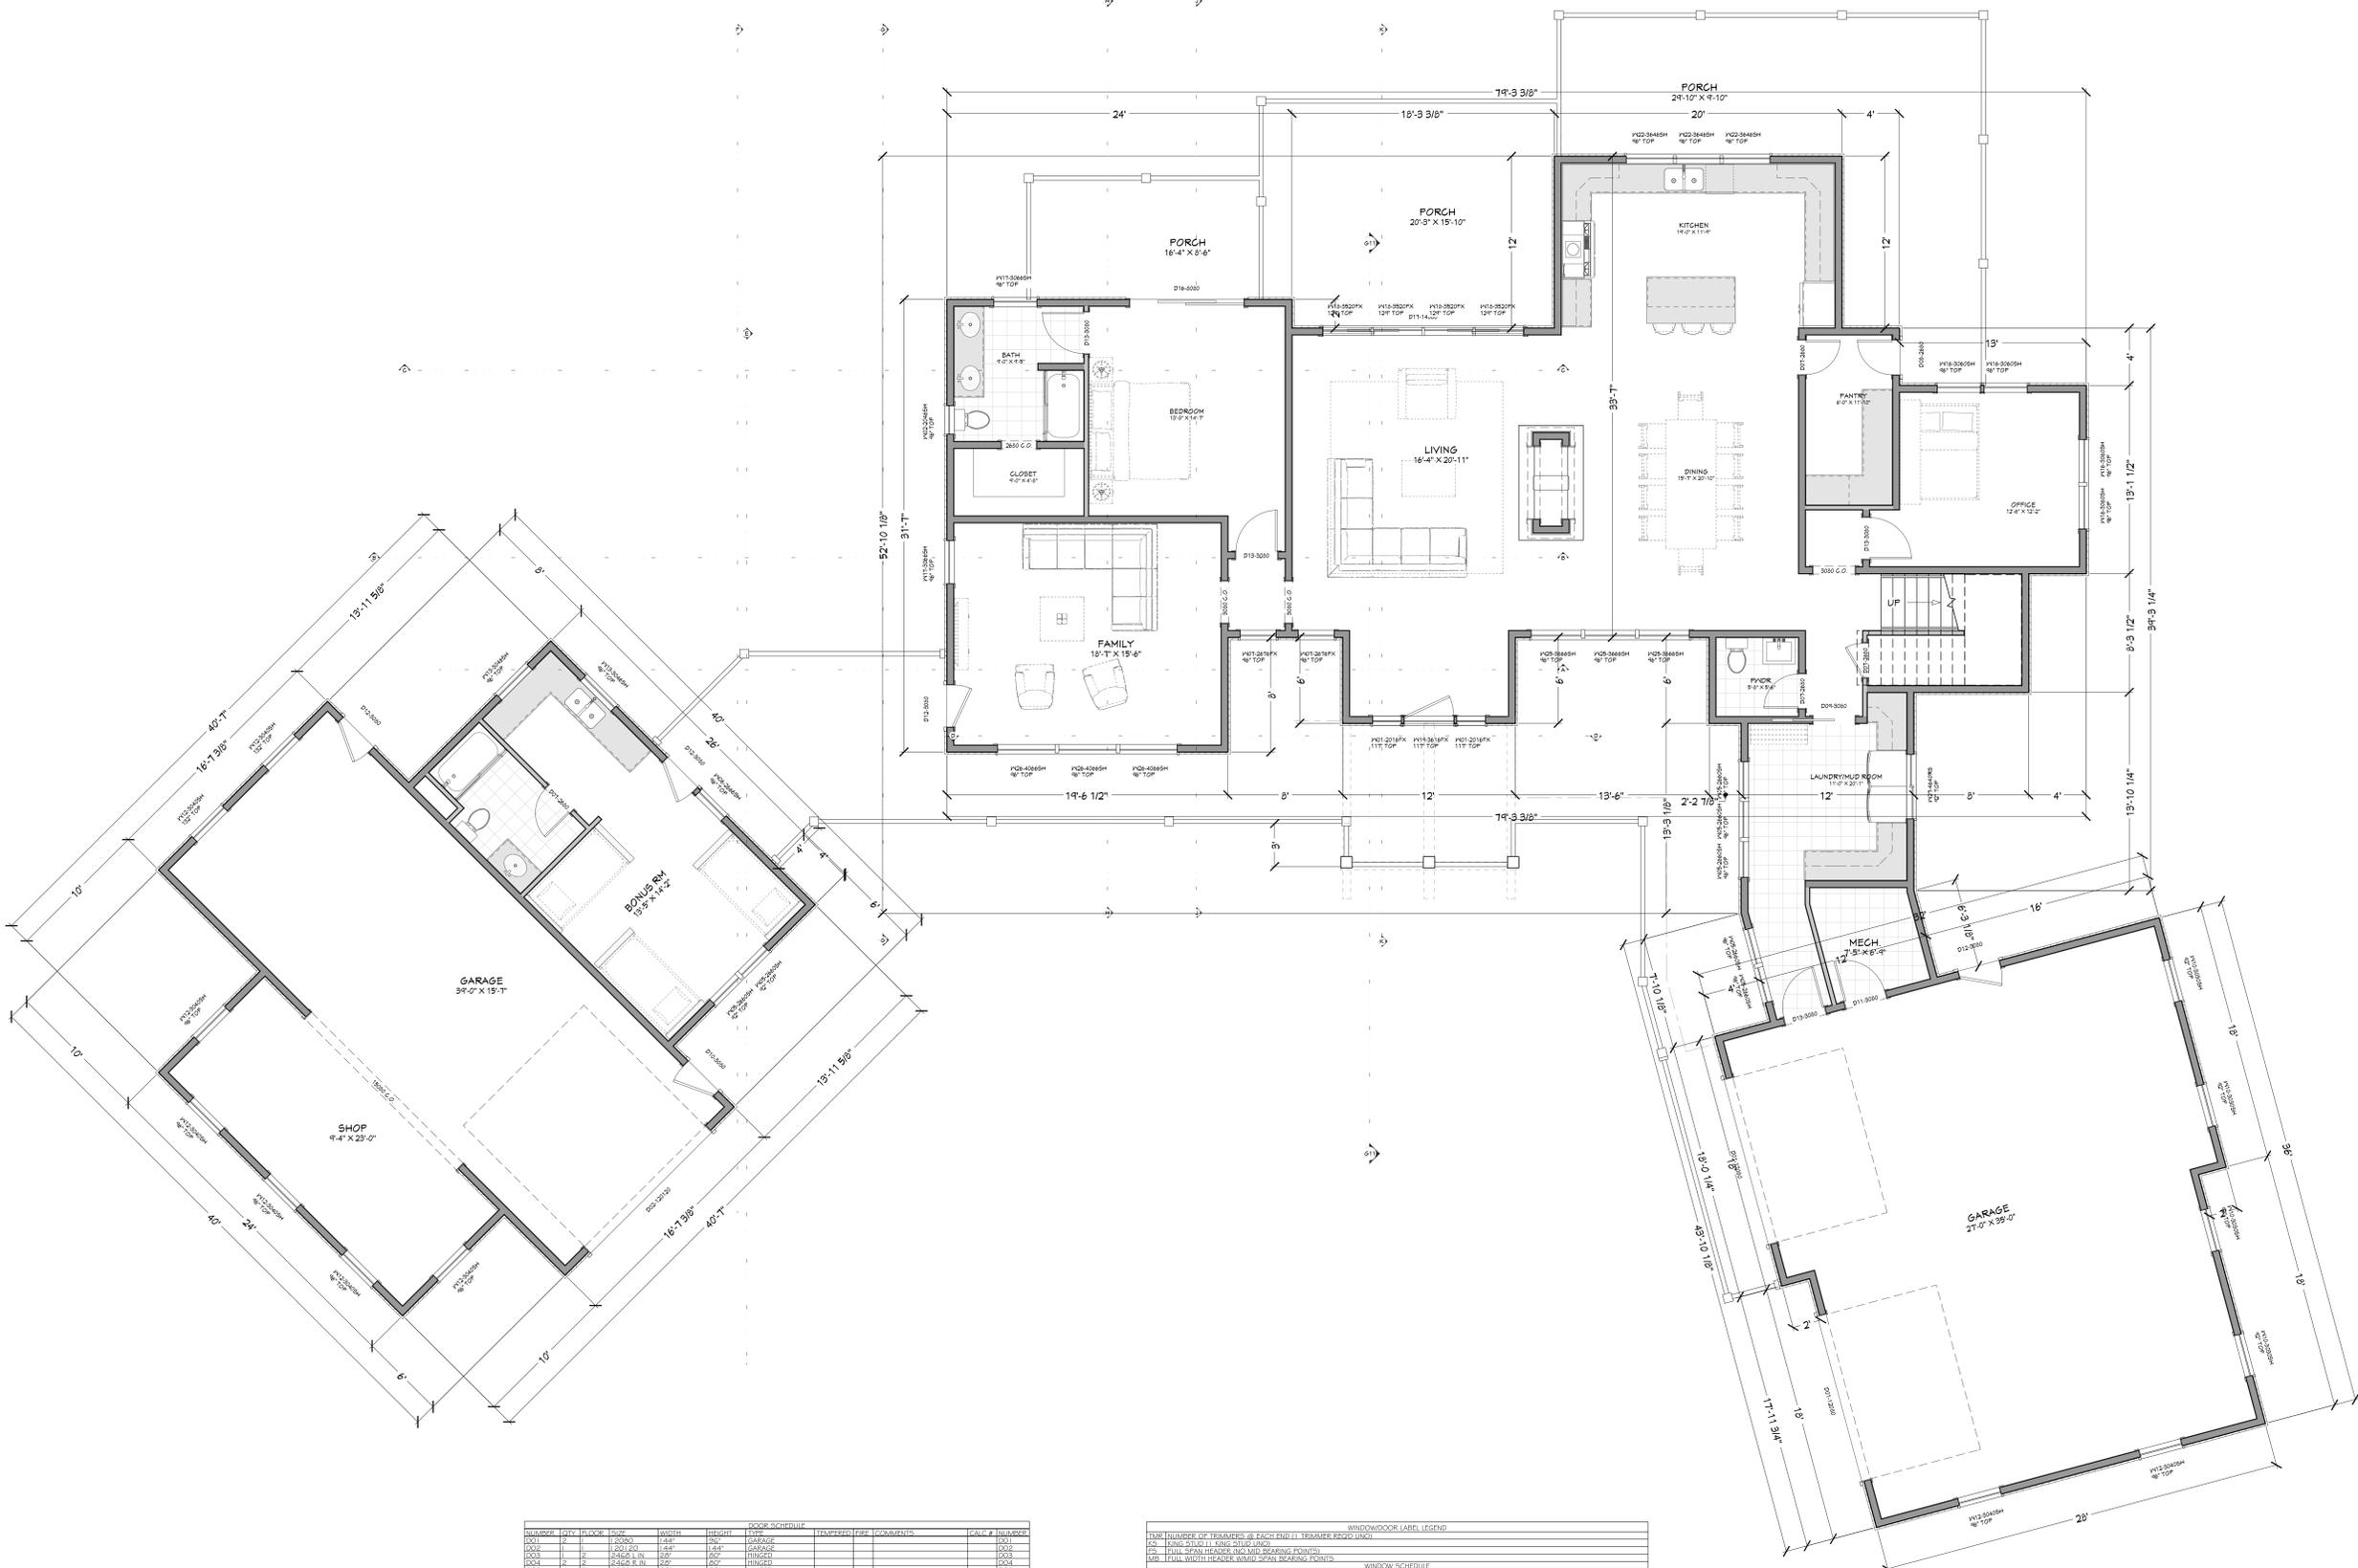

NUMBER	QTY	FLOOR	TYPE	WIDTH	HEIGHT	DOOR SCHEDULE	TEMPERED	FIN.	COMMENTS	CALC #	NUMBER

NUMBER	TYPE	FINISH	SIZE	WIDTH	HEIGHT	TEMPERED	FINISH	DESCRIPTION	COMMENTS	CALC #	NUMBER

MAIN LEVEL NOTES:
ALL ANGLE 45° UNO
2x6 EXT. WALLS @ 16" O.C.
10'-1 1/2" PLATE HEIGHT UNO
ALL PARTITION DIMENSIONS
ARE TO FACE OF STUD

MAIN LEVEL	2456	sq.
UPPER LEVEL	1513	sq.
TOTAL LIVING SPACE	3969	sq.
BUNK HOUSE	361	sq.
UNFINISHED/MECH	56	sq.
GARAGE	1475	sq.
COYD PORCH/DECK	1620	sq.

PAGE	TITLE
A1	SITE PLAN
A2	FLOOR PLAN - 1ST LEVEL
A3	FLOOR PLAN - 2ND LEVEL
A4	ELEVATIONS
A5	ELEVATIONS

FLOOR PLAN - 1ST LEVEL
1/4 IN = 1 FT



SCAN FOR CURRENT PLAN

ARCHITECT STAMP GOES HERE

PROJECT NO. 26-004

4 BDRM 3-1/2 BATH 2-STORY RIVER RANCH LOT 51 MCCALL, ID

CONTRACTOR TO VERIFY ALL DETAILS, DIMENSIONS, AND SPECIFICATIONS PRIOR TO CONSTRUCTION. REPORT ANY OMISSIONS AND/OR ERRORS TO SMC DESIGN. THE PURCHASER OR BUILDER OF THIS PLAN RELEASES SMC DESIGN FROM ANY CLAIMS, LITIGATIONS OR SUITS THAT MAY ARISE DURING CONSTRUCTION OR ANYTIME THEREAFTER.

SHEET SIZE 36" x 48"

INITIAL DATE: 1/21/2026 PRINT DATE: 2/11/2026

DRAWN BY: Steve

FLOOR PLAN - 2ND LEVEL


UPPER LEVEL NOTES: ALL ANGLE 45° UNO 2x6 EXT. WALLS @ 16" O.C. 9'-1 1/8" PLATE HEIGHT UNO ALL PARTITION DIMENSIONS ARE TO FACE OF STUD

MAIN LEVEL	2456	sq.
UPPER LEVEL	1513	sq.
TOTAL LIVING SPACE	3969	sq.
BUNK HOUSE	367	sq.
UNFINISHED/MECH	56	sq.
GARAGE	1475	sq.
COYD PORCH/DECK	1620	sq.

SHEET INDEX	
PAGE	TITLE
A1	SITE PLAN
A2	FLOOR PLAN - 1ST LEVEL
A3	FLOOR PLAN - 2ND LEVEL
A4	ELEVATIONS
A5	ELEVATIONS

SMC Design 208.249.1286 Nampa, ID

SHEET NUMBER A3 PAGE 3 OF 5

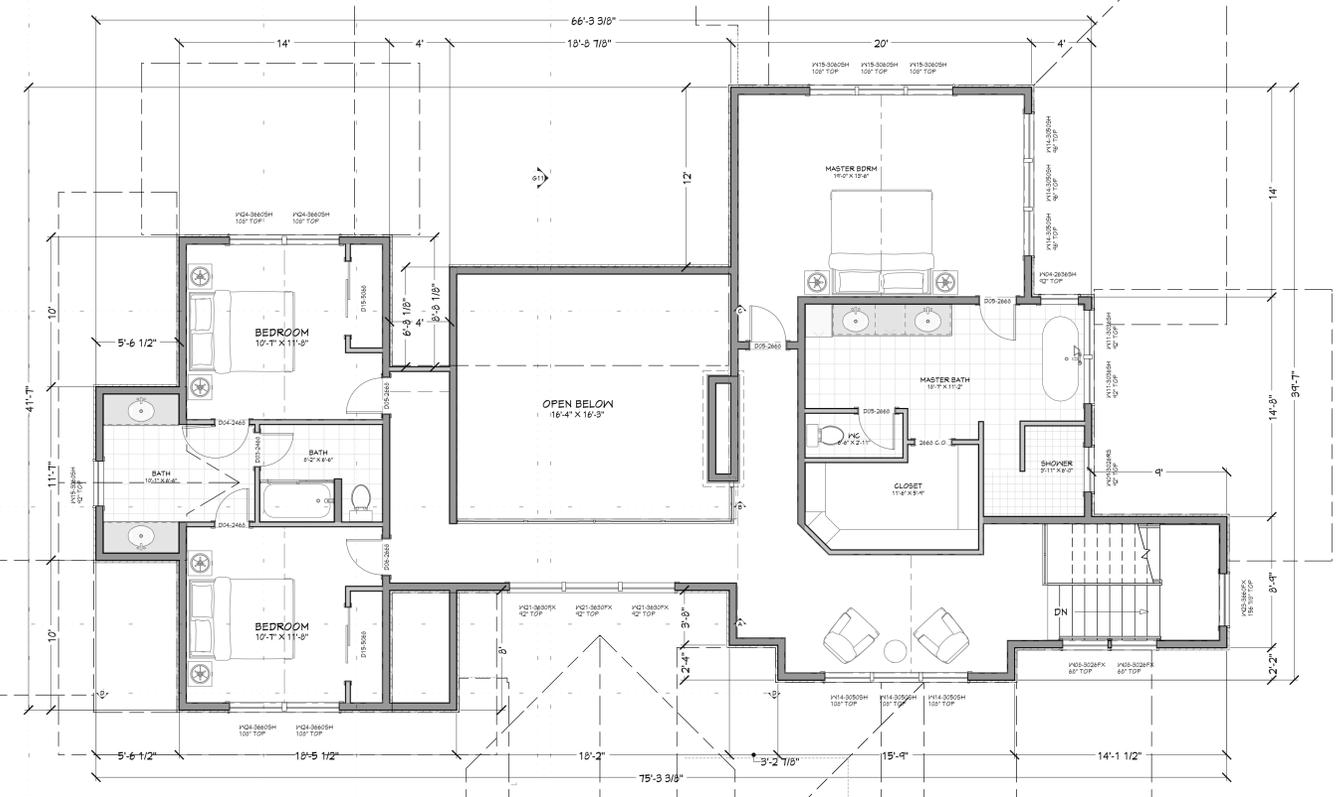

NUMBER	QTY	FLOOR	TYPE	WIDTH	HEIGHT	DOOR SCHEDULE	TEMPERED	FIN.	COMMENTS	CALC #	NUMBER

WINDOW/DOOR LABEL LEGEND											
MR - FULL WIDTH HEADER W/MD SPAN BEARING POINTS											
NUMBER	TYPE	FINISH	SIZE	WIDTH	HEIGHT	REGS	TEMPERED	DESCRIPTION	COMMENTS	CALC #	NUMBER

FLOOR PLAN - 2ND LEVEL 1/4" = 1' FT







