



SCAN FOR CURRENT PLAN

ARCHITECT STAMP
GOES HERE

PROJECT NO.
26-004

4 BDRM 3-1/2 BATH 2-STORY
RIVER RANCH LOT 51 MCCALL, ID

CONTRACTOR TO VERIFY ALL DETAILS, DIMENSIONS, AND SPECIFICATIONS PRIOR TO CONSTRUCTION, AND REPORT ANY OMISSIONS AND/OR ERRORS TO SMC DESIGN. THE PURCHASER OR BUILDER OF THIS PLAN RELEASES SMC DESIGN FROM ANY CLAIMS, LITIGATIONS OR SUITS THAT MAY ARISE DURING CONSTRUCTION OR ANYTIME THEREAFTER.

SHEET SIZE
36" x 48"

INITIAL DATE: 1/21/2026
PRINT DATE: 3/13/2026

DRAWN BY:
Steve

SITE PLAN

SMC Design
SMC Design
208.249.1288
Nampa, ID

SHEET NUMBER
A1
PAGE 1 OF 5



COVERAGE:
LOT AREA = 189,522 SF
MAXIMUM COVERAGE = 19,656 SF
BUILDING FOOTPRINT = 5,941 SF
PATIOS, DECKS & WALKWAYS x 50% = 210 SF
DRIVEWAY x 35% = 2,604 SF
TOTAL COVERAGE = 9,166 OR 4.8%
MINIMUM REQUIRED SNOW STORAGE = 2549 SF



PAGE	TITLE
A1	SITE PLAN
A2	FLOOR PLAN - 1ST LEVEL
A3	FLOOR PLAN - 2ND LEVEL
A4	ELEVATIONS
A5	ELEVATIONS

SITE PLAN
1 IN = 20 FT



SCAN FOR CURRENT PLAN

ARCHITECT STAMP GOES HERE

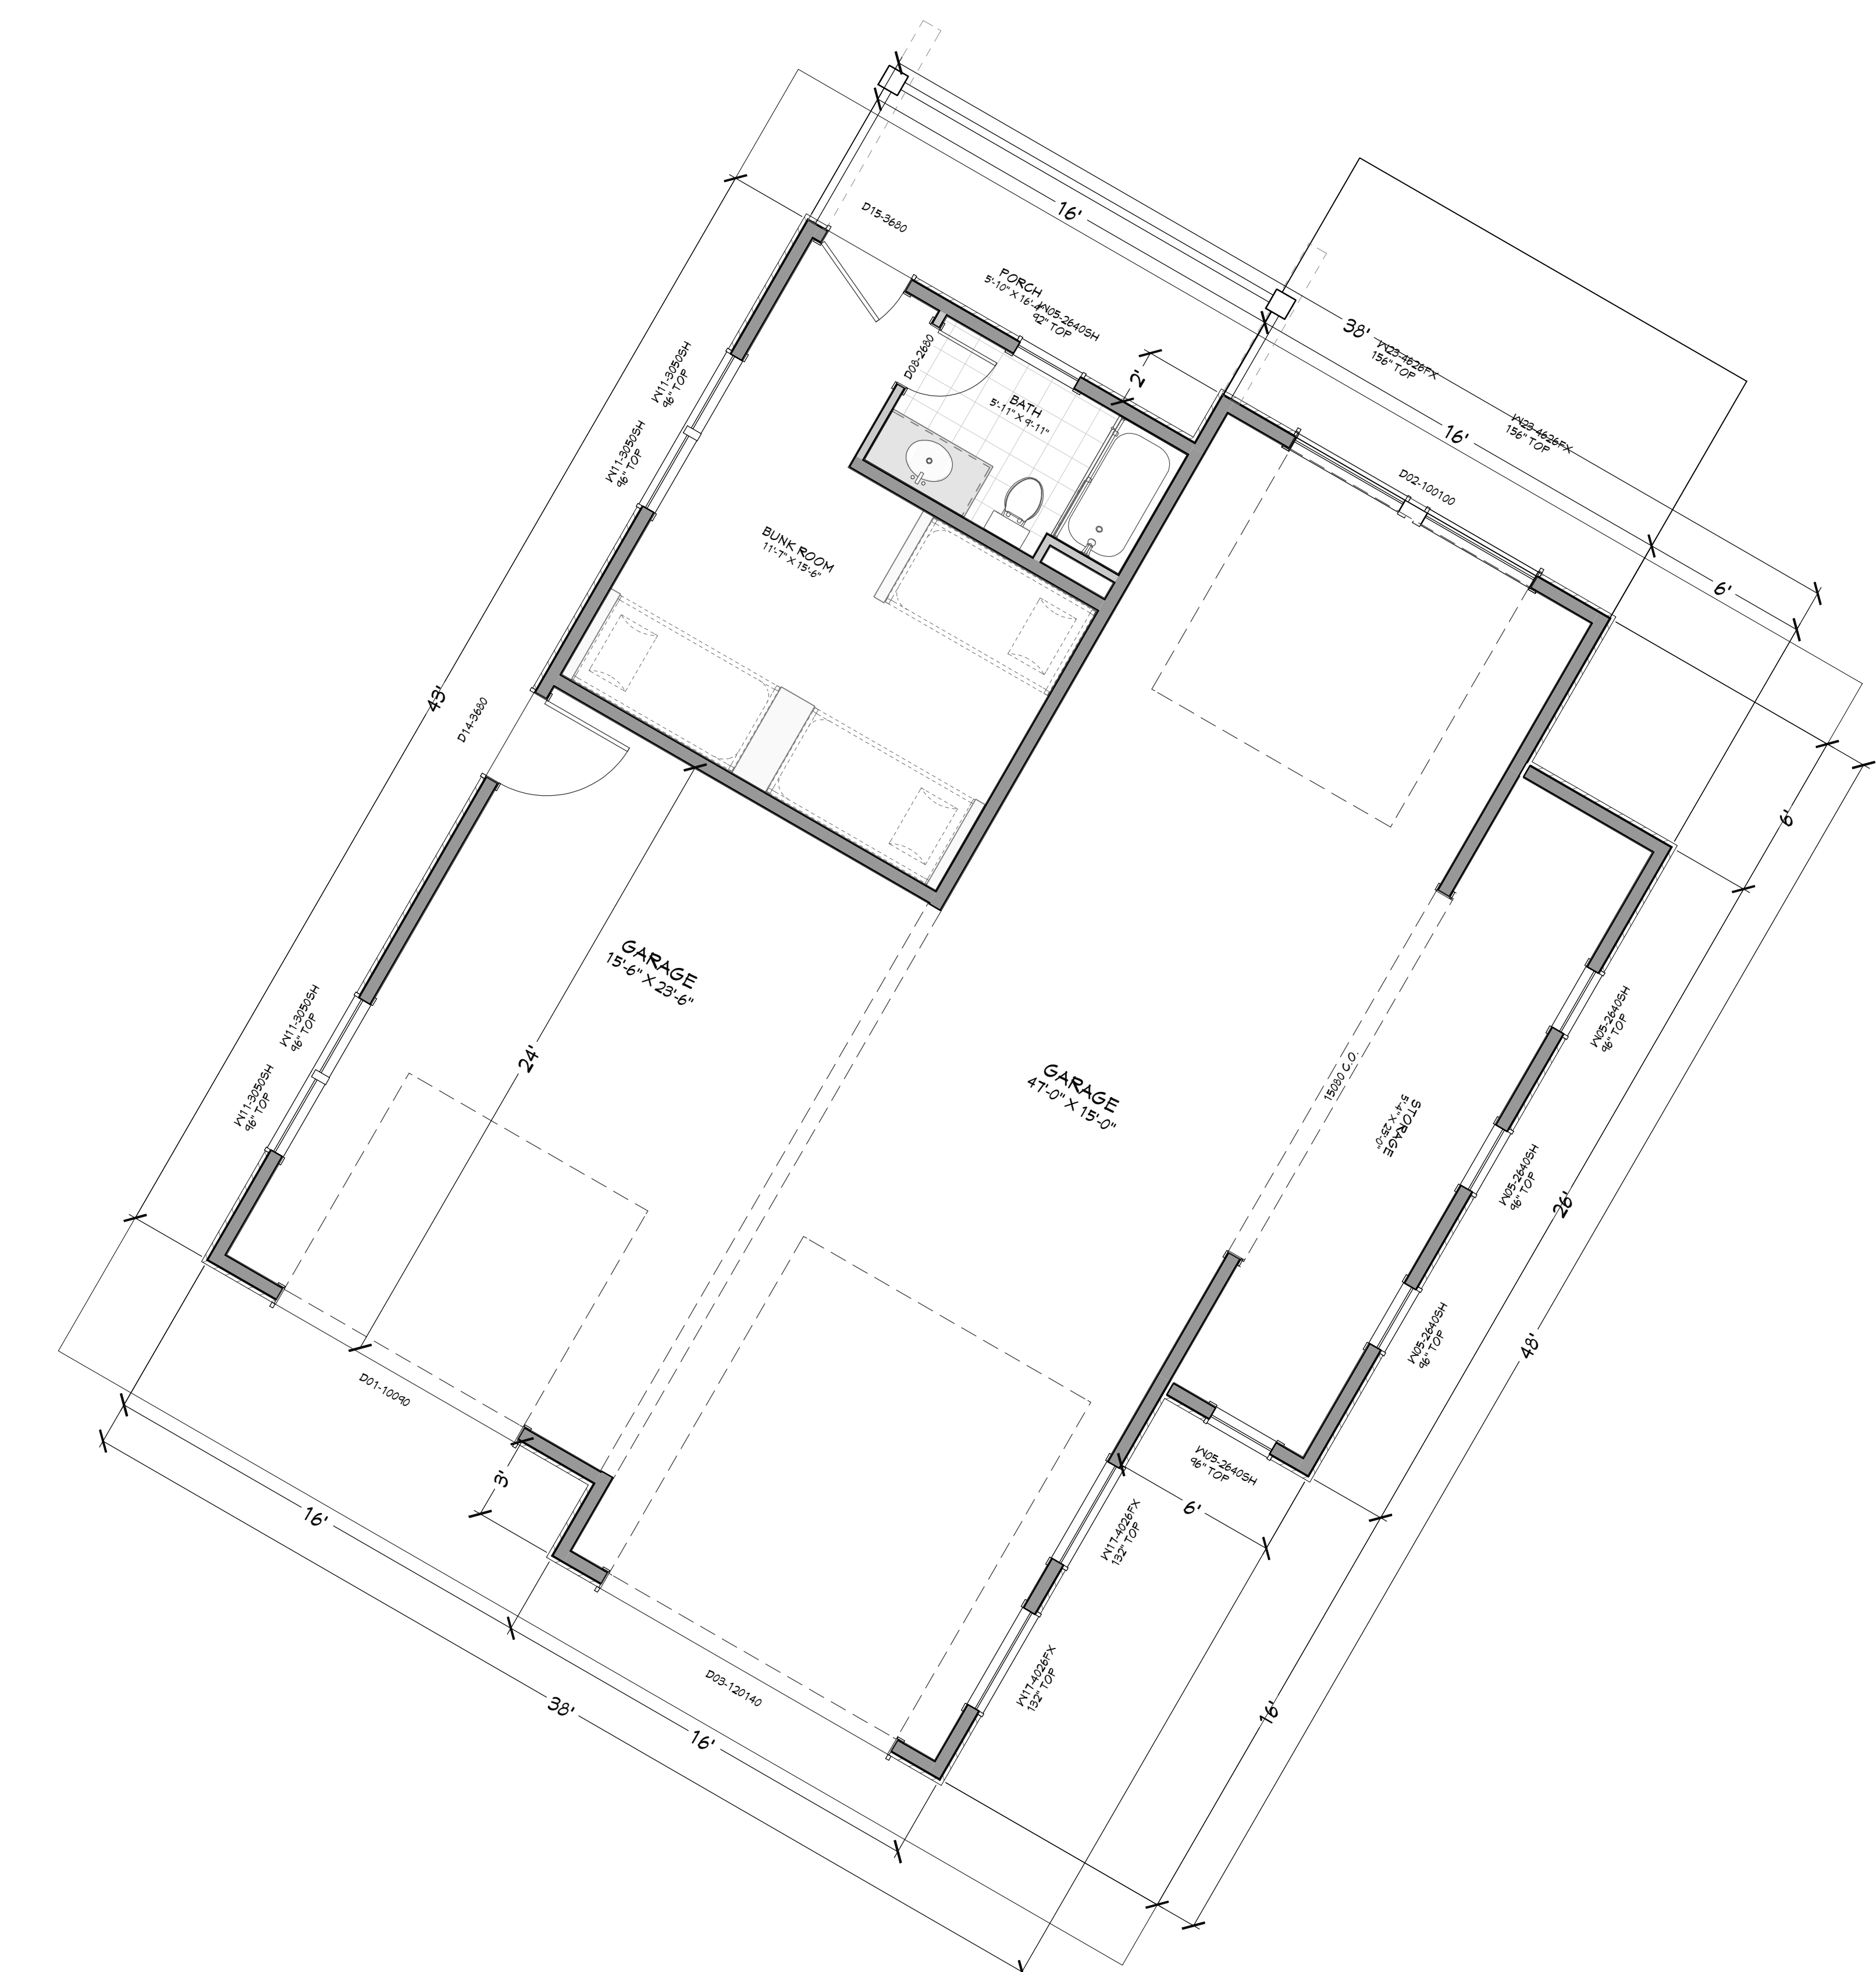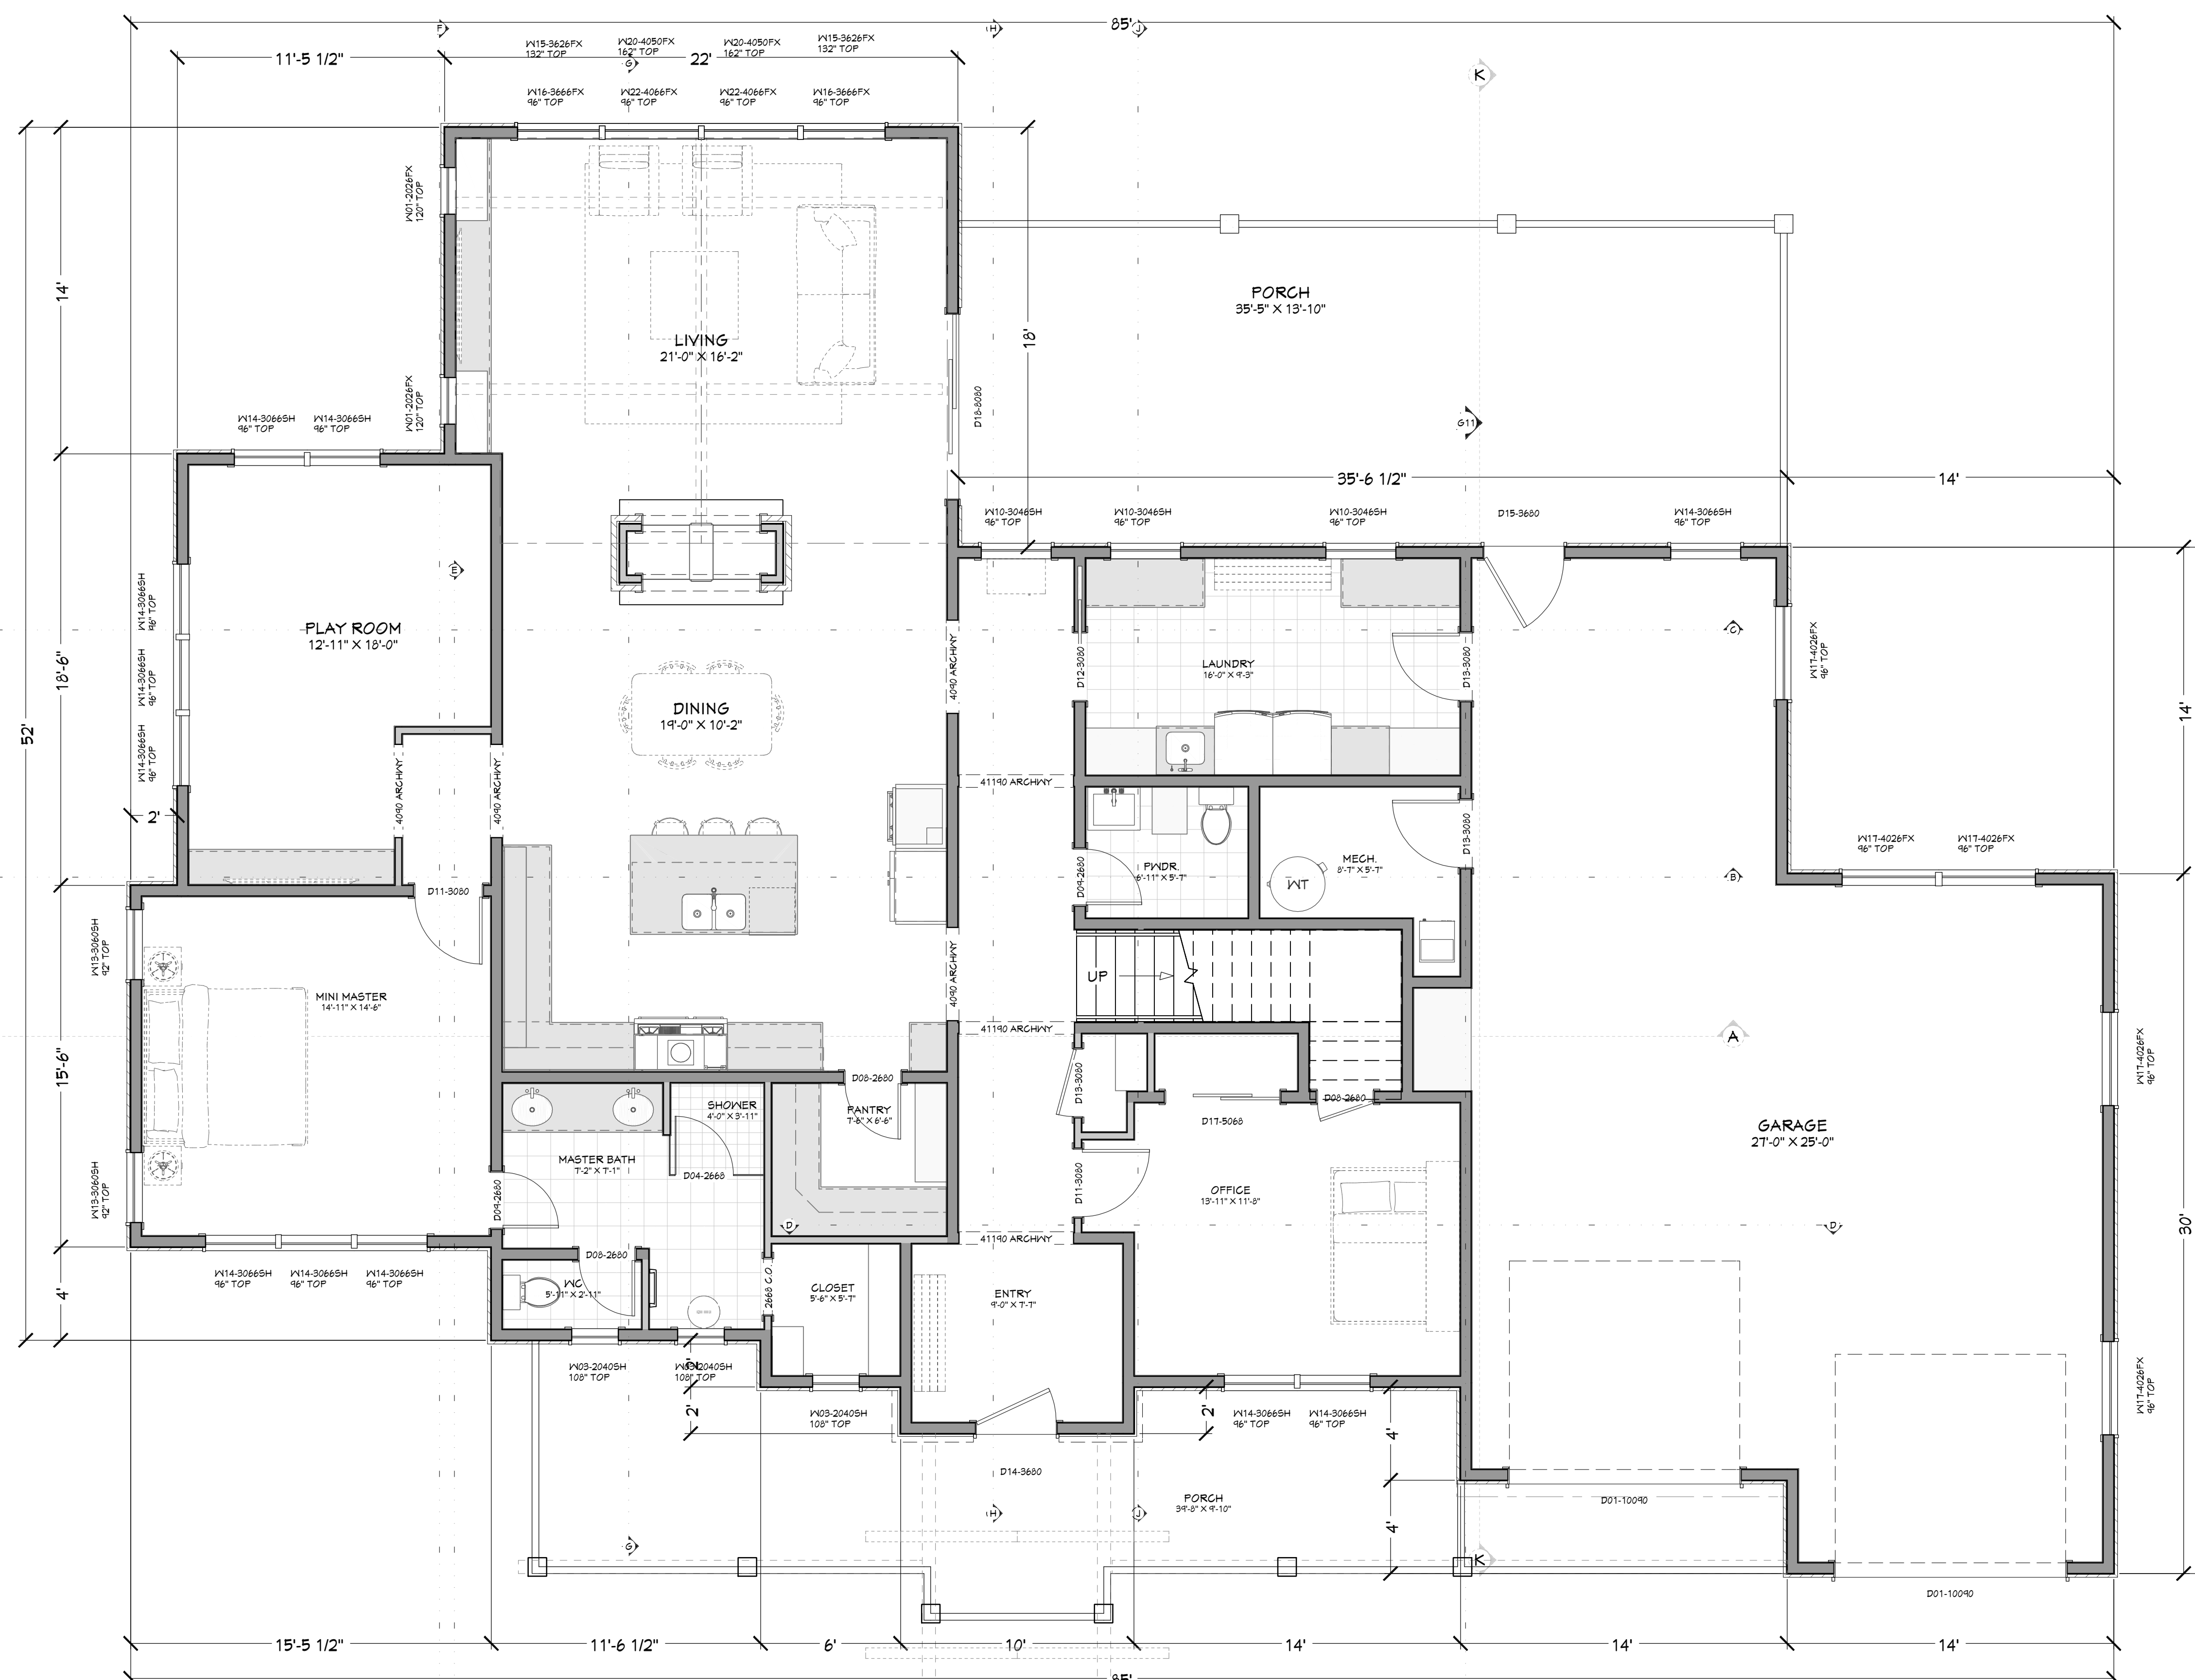

PROJECT NO. 26-004

4 BDRM 3-1/2 BATH 2-STORY RIVER RANCH LOT 51 MCCALL ID



CONTRACTOR TO VERIFY ALL DETAILS, DIMENSIONS, AND SPECIFICATIONS PRIOR TO CONSTRUCTION, AND REPORT ANY OMISSIONS AND/OR ERRORS TO SMC DESIGN. THE PURCHASER OR BUILDER OF THIS PLAN RELEASES SMC DESIGN FROM ANY CLAIMS, LITIGATIONS OR SUITS THAT MAY ARISE DURING CONSTRUCTION OR ANYTIME THEREAFTER.

SHEET SIZE 36" x 48"

INITIAL DATE: 1/21/2026 PRINT DATE: 3/13/2026

DRAWN BY: Steve

FLOOR PLAN - 1ST LEVEL



MAIN LEVEL NOTES: ALL ANGLE 45° UNO 2x6 EXT. WALLS @ 16" O.C. 10'-1 1/8" PLATE HEIGHT UNO ALL PARTITION DIMENSIONS ARE TO FACE OF STUD

MAIN LEVEL	2315	sq. ft.
UPPER LEVEL	1520	sq. ft.
TOTAL LIVING SPACE	3843	sq. ft.
BUNK HOUSE	249	sq. ft.
UNFINISHED/MECH	56	sq. ft.
GARAGE	2279	sq. ft.
COYD PORCH/DECK	494	sq. ft.

PAGE	TITLE
A1	SITE PLAN
A2	FLOOR PLAN - 1ST LEVEL
A3	FLOOR PLAN - 2ND LEVEL
A4	ELEVATIONS
A5	ELEVATIONS

FLOOR PLAN - 1ST LEVEL 1/4 IN = 1 FT



SMC Design 208.249.1286 Nampa, ID

SHEET NUMBER A2 PAGE 2 OF 5



SCAN FOR CURRENT PLAN

ARCHITECT STAMP GOES HERE

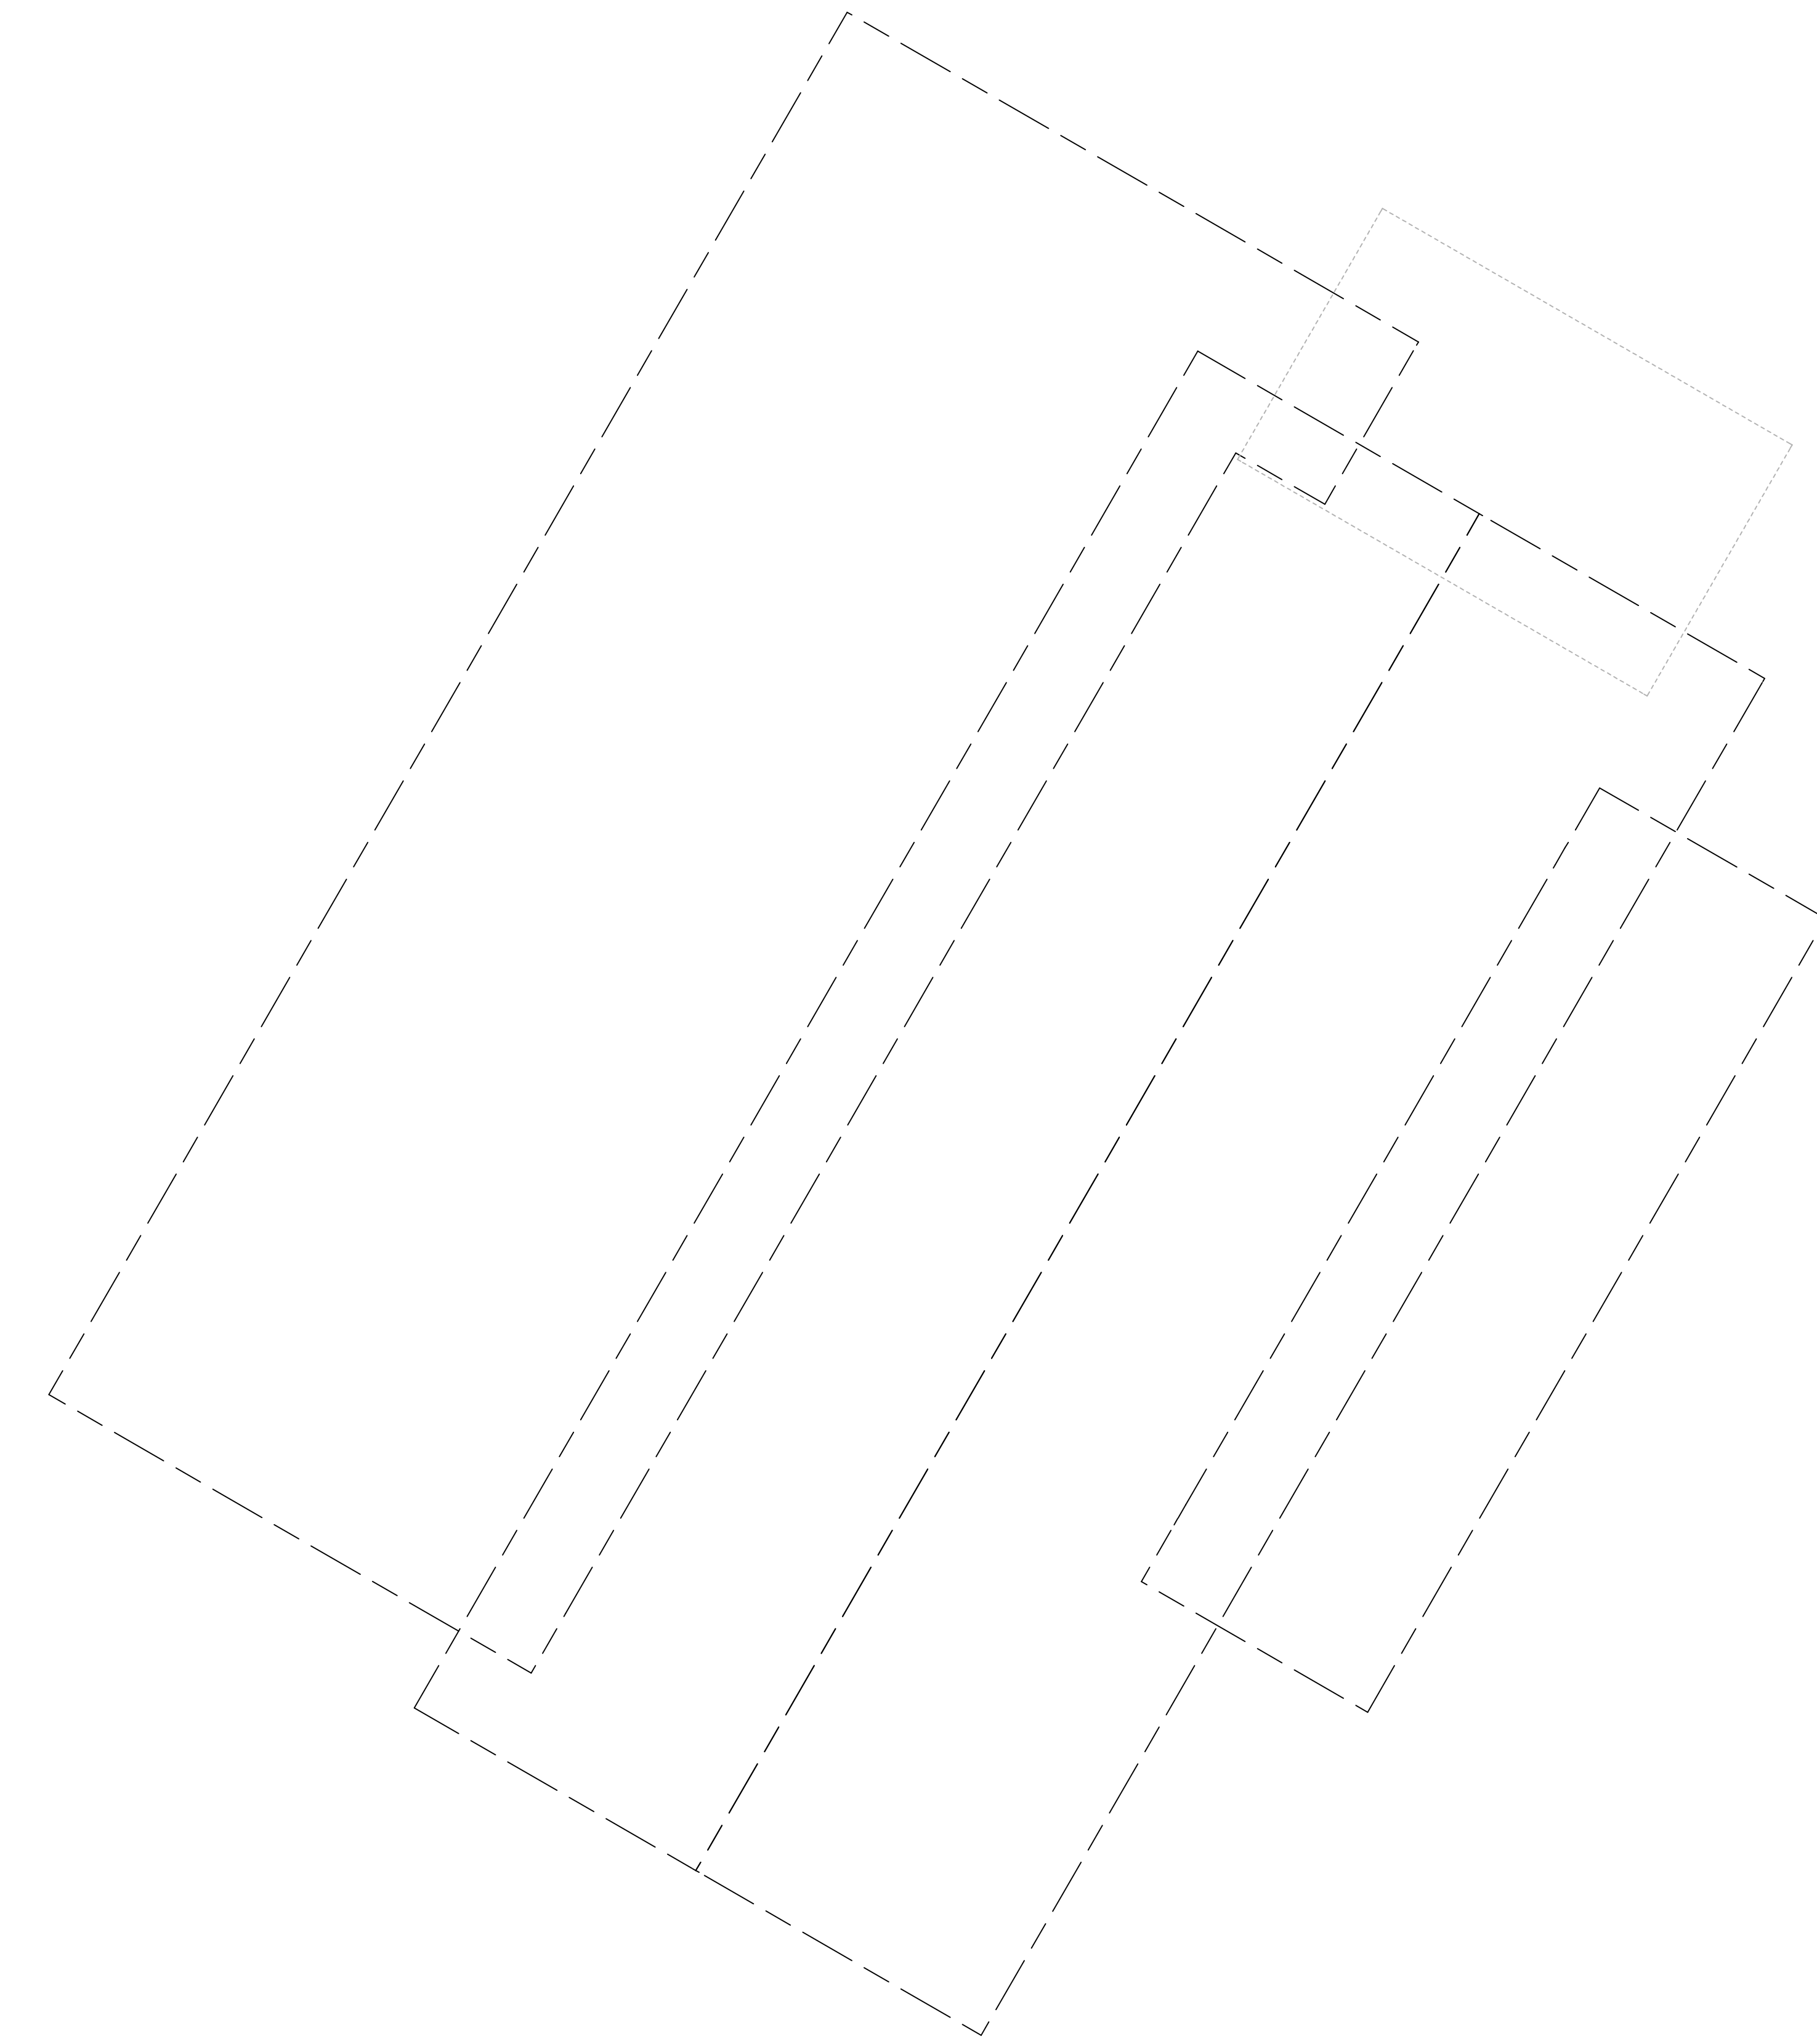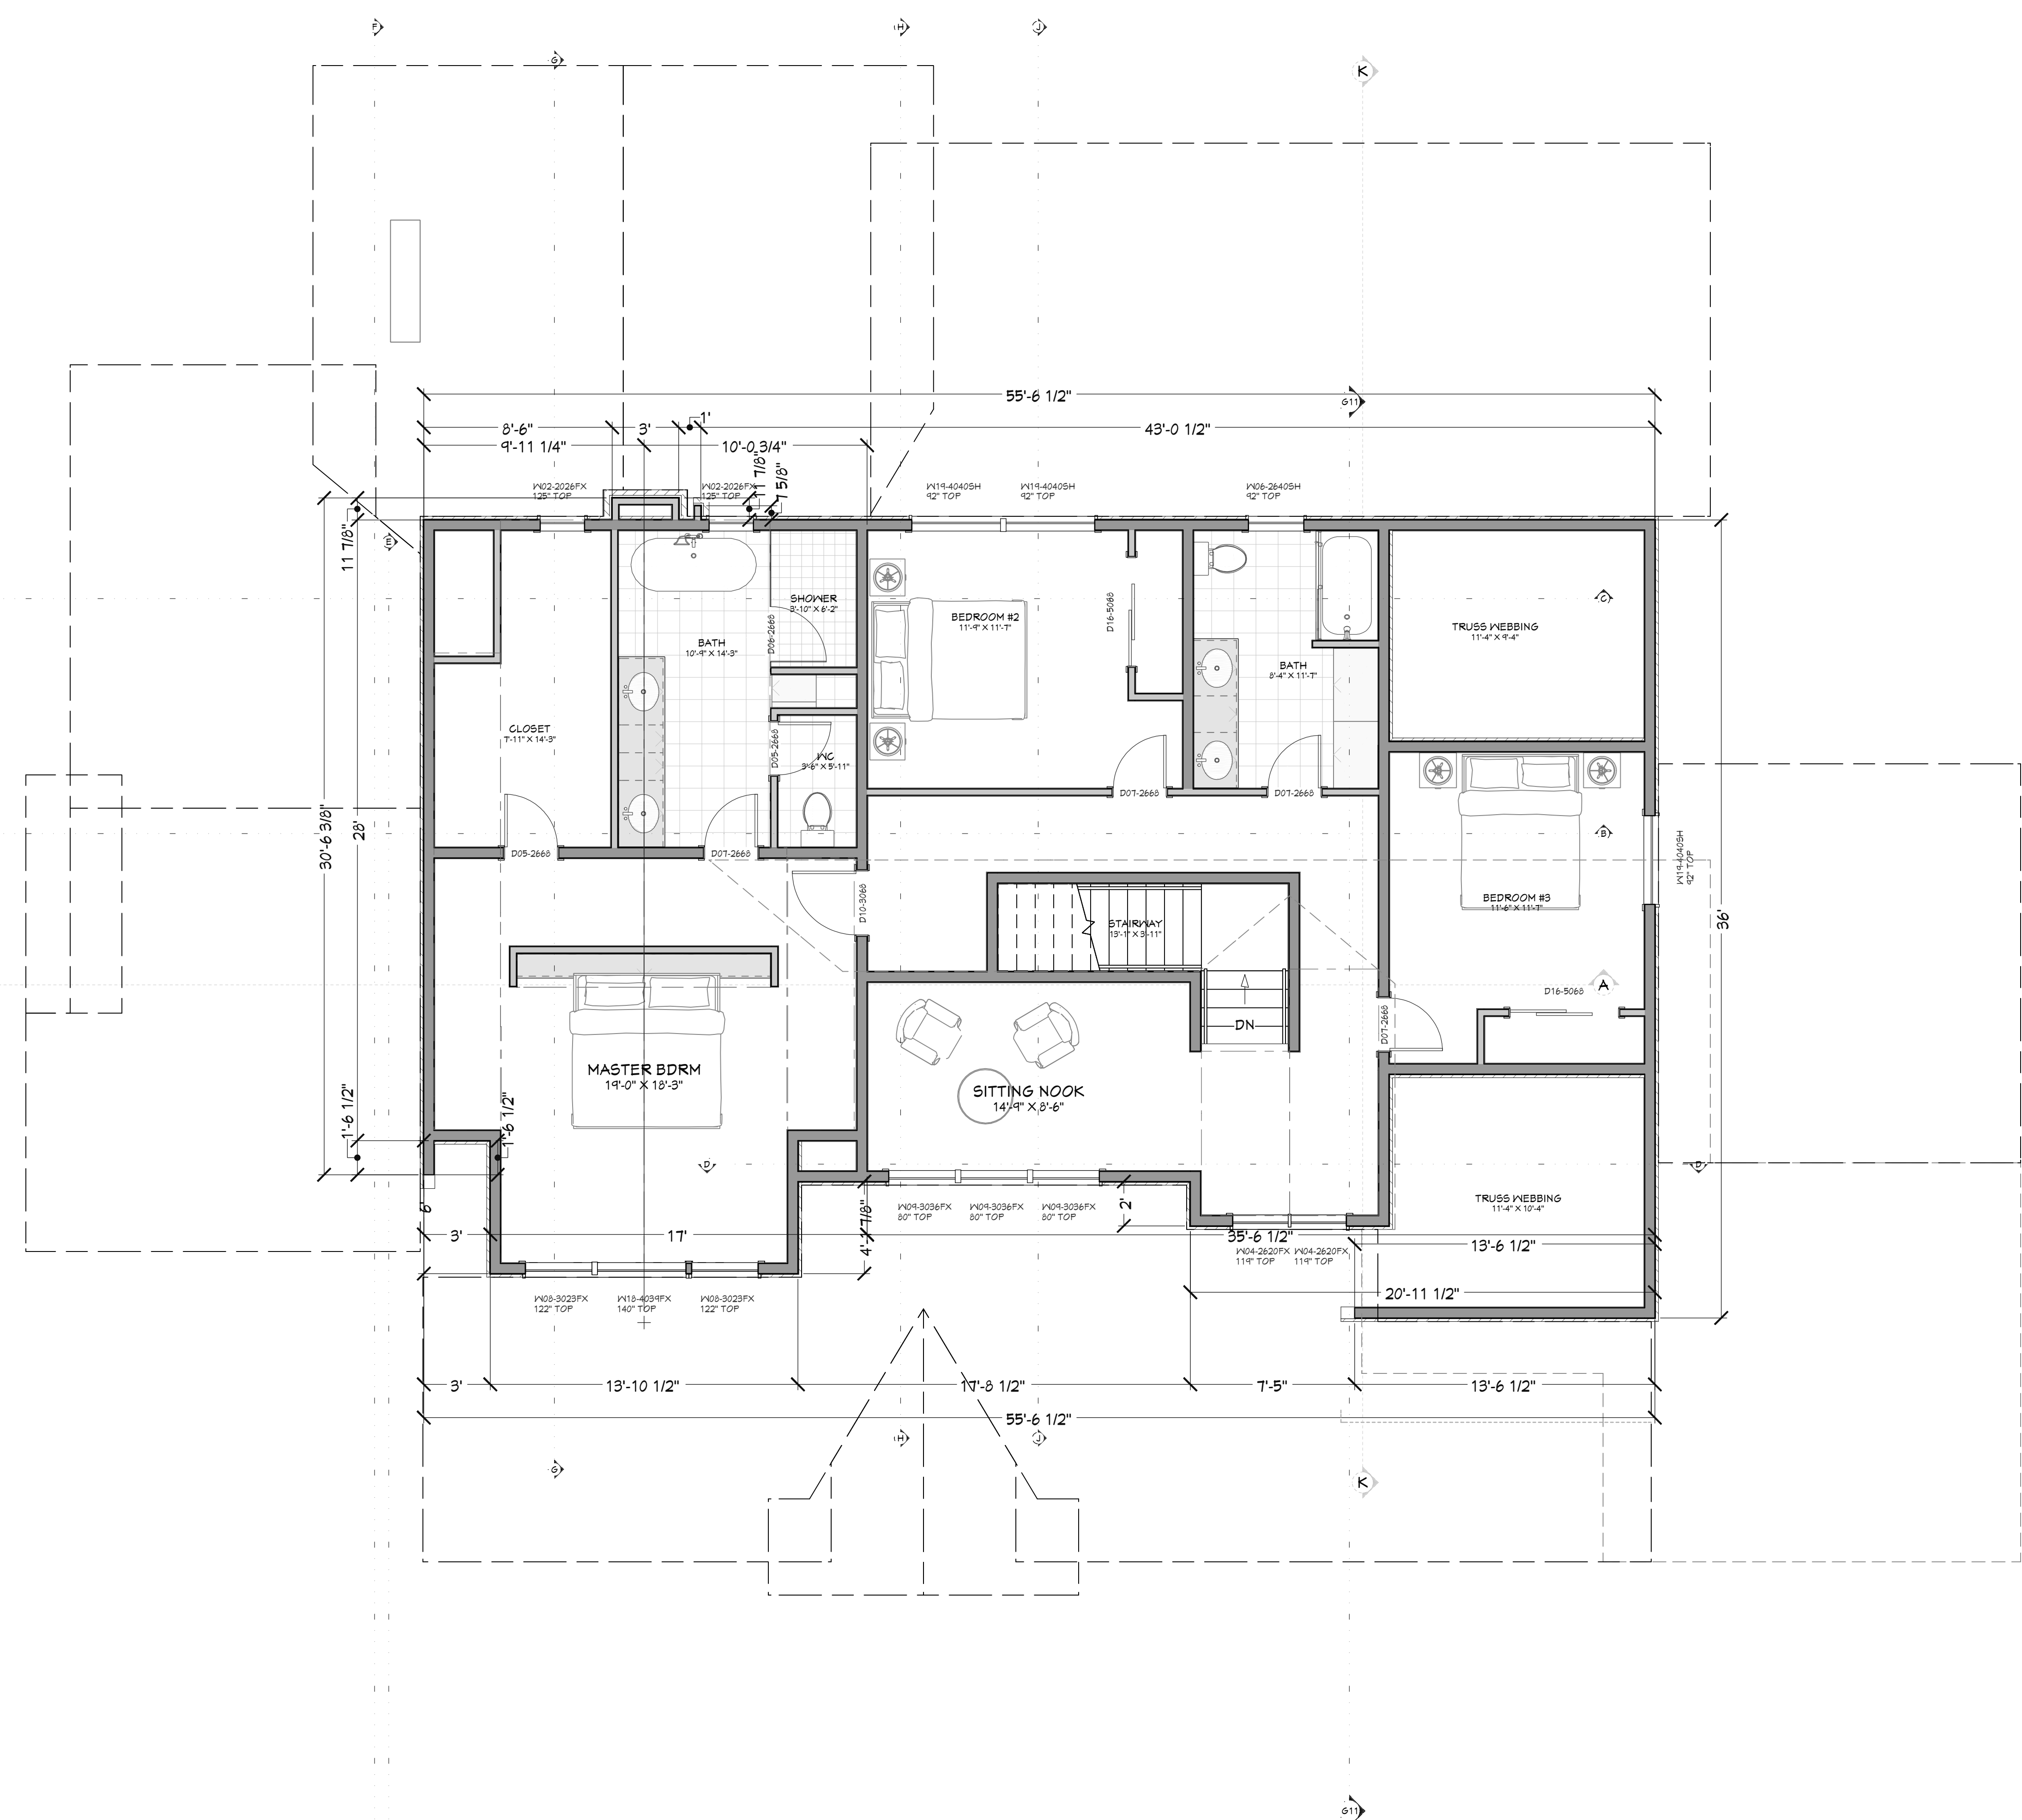

PROJECT NO. 26-004

4 BDRM 3-1/2 BATH 2-STORY RIVER RANCH LOT 51 MCCALL, ID



CONTRACTOR TO VERIFY ALL DETAILS, DIMENSIONS, AND SPECIFICATIONS PRIOR TO CONSTRUCTION. REPORT ANY OMISSIONS AND/OR ERRORS TO SMC DESIGN. THE PURCHASER OR BUILDER OF THIS PLAN RELEASES SMC DESIGN FROM ANY CLAIMS, LITIGATIONS OR SUITS THAT MAY ARISE DURING CONSTRUCTION OR ANYTIME THEREAFTER.

SHEET SIZE 36" x 48"

INITIAL DATE: 1/21/2026 PRINT DATE: 3/13/2026

DRAWN BY: Steve

FLOOR PLAN - 2ND LEVEL

NUMBER	QTY	FLOOR	TYPE	WIDTH	HEIGHT	DOOR SCHEDULE	TEMPERED	FINISH	COMMENTS	CALC #	NUMBER

NUMBER	TYPE	FINISH	SIZE	WIDTH	HEIGHT	WINDOW SCHEDULE	TEMPERED	DESCRIPTION	COMMENTS	CALC #	NUMBER

UPPER LEVEL NOTES:
ALL ANGLE 45° UNO
2x6 EXT. WALLS @ 16" O.C.
9'-1 1/8" PLATE HEIGHT UNO
ALL PARTITION DIMENSIONS ARE TO FACE OF STUD

MAIN LEVEL	2315	sq. ft.
UPPER LEVEL	1520	sq. ft.
TOTAL LIVING SPACE	3843	sq. ft.
BUNK HOUSE	244	sq. ft.
UNFINISHED/MECH	56	sq. ft.
GARAGE	2274	sq. ft.
COYD PORCH/DECK	494	sq. ft.

PAGE	TITLE
A1	SITE PLAN
A2	FLOOR PLAN - 1ST LEVEL
A3	FLOOR PLAN - 2ND LEVEL
A4	ELEVATIONS
A5	ELEVATIONS





