



SCAN FOR
CURRENT PLAN

SCAN FOR
RENDERINGS

SCAN FOR
WALKTHROUGH

PROJECT NO.
26-006

4 BDRM 5-3/4 BATH
TAMARACK PH 1 LOT 1 VALLEY CO. ID

CONTRACTOR TO VERIFY ALL DETAILS, DIMENSIONS, AND SPECIFICATIONS PRIOR TO CONSTRUCTION, AND REPORT ANY OMISSIONS AND/OR ERRORS TO SMC DESIGN. THE PURCHASER OR BUILDER OF THIS PLAN RELEASES SMC DESIGN FROM ANY CLAIMS, LITIGATIONS OR SUITS THAT MAY ARISE DURING CONSTRUCTION OR ANYTIME THEREAFTER.

DRAWN BY:
Steve

INITIAL DATE: 8/10/2026
PRINT DATE: 8/24/2026

SHEET SIZE
36" x 48"


SMC Design
208.249.1288
Nampa, ID


SHEET NUMBER
A1
PAGE 1

PAGE	SHEET INDEX
A1	TITLE
A2	SITE PLAN
A3	SITE STUDY OVERLAY
A4	FLOOR PLAN - 1ST LEVEL
	FLOOR PLAN - 2ND LEVEL

SITE PLAN
1 IN = 10 FT

PRELIMINARY
NOT FOR CONSTRUCTION

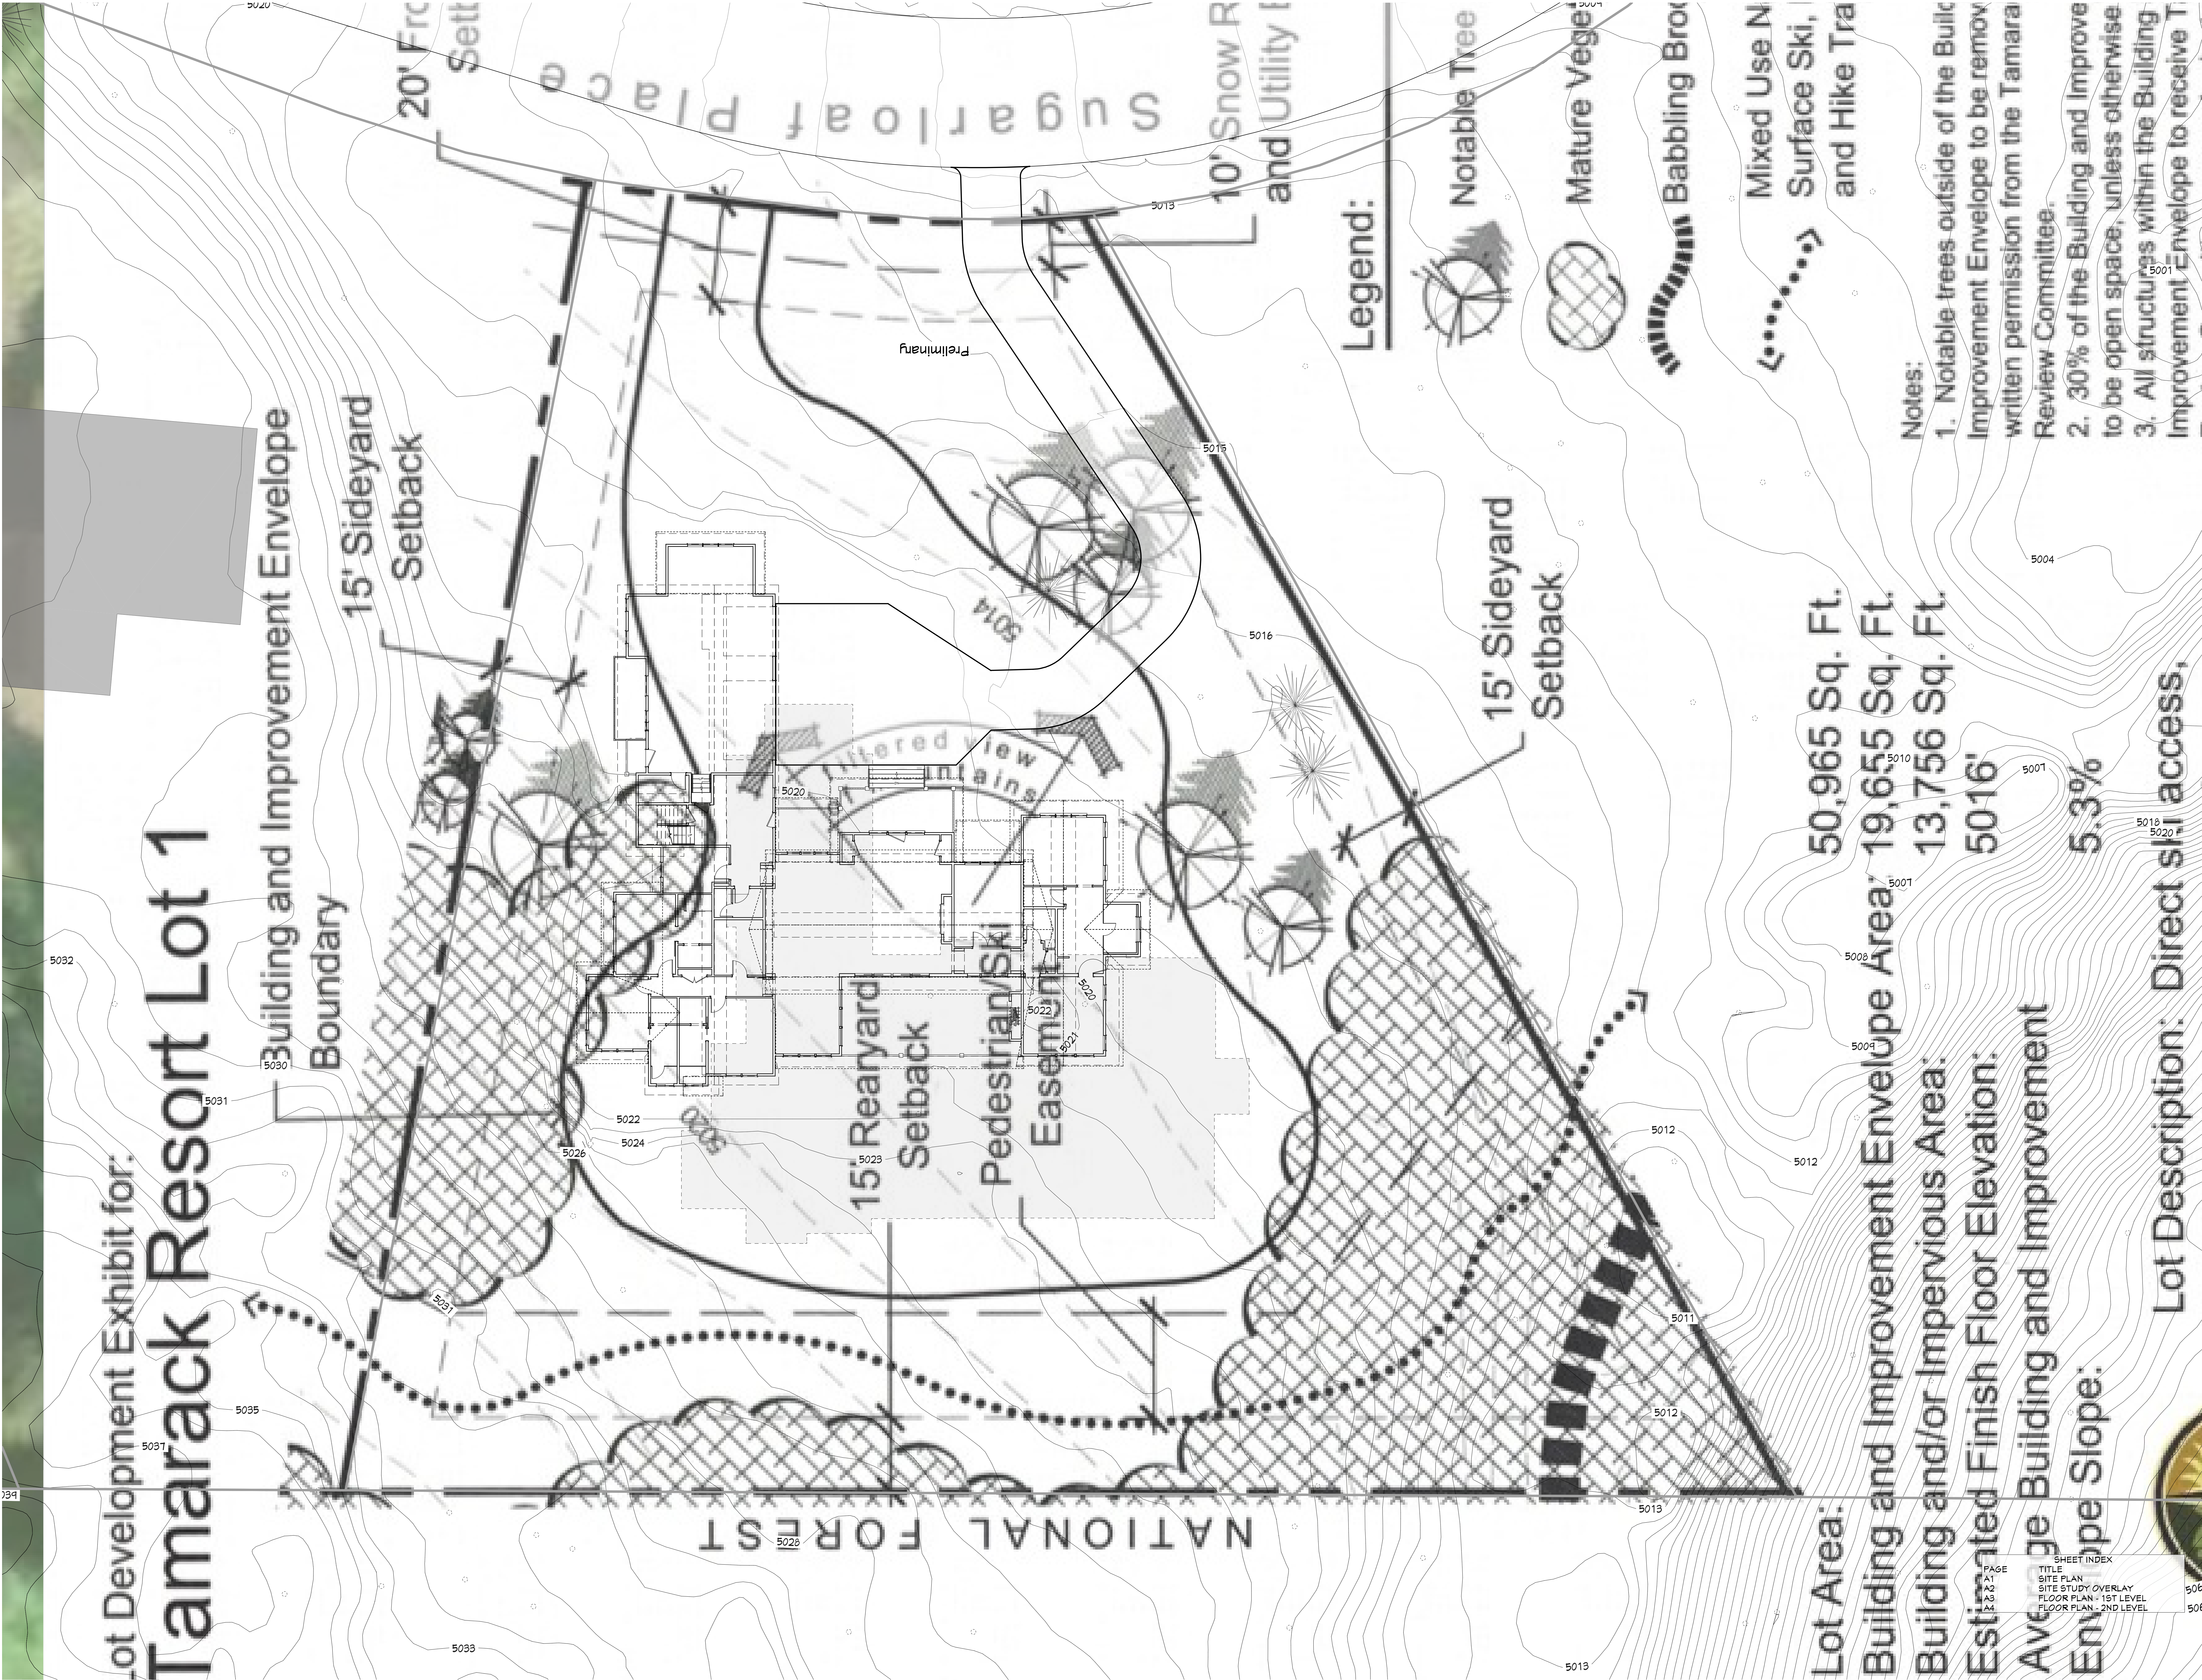

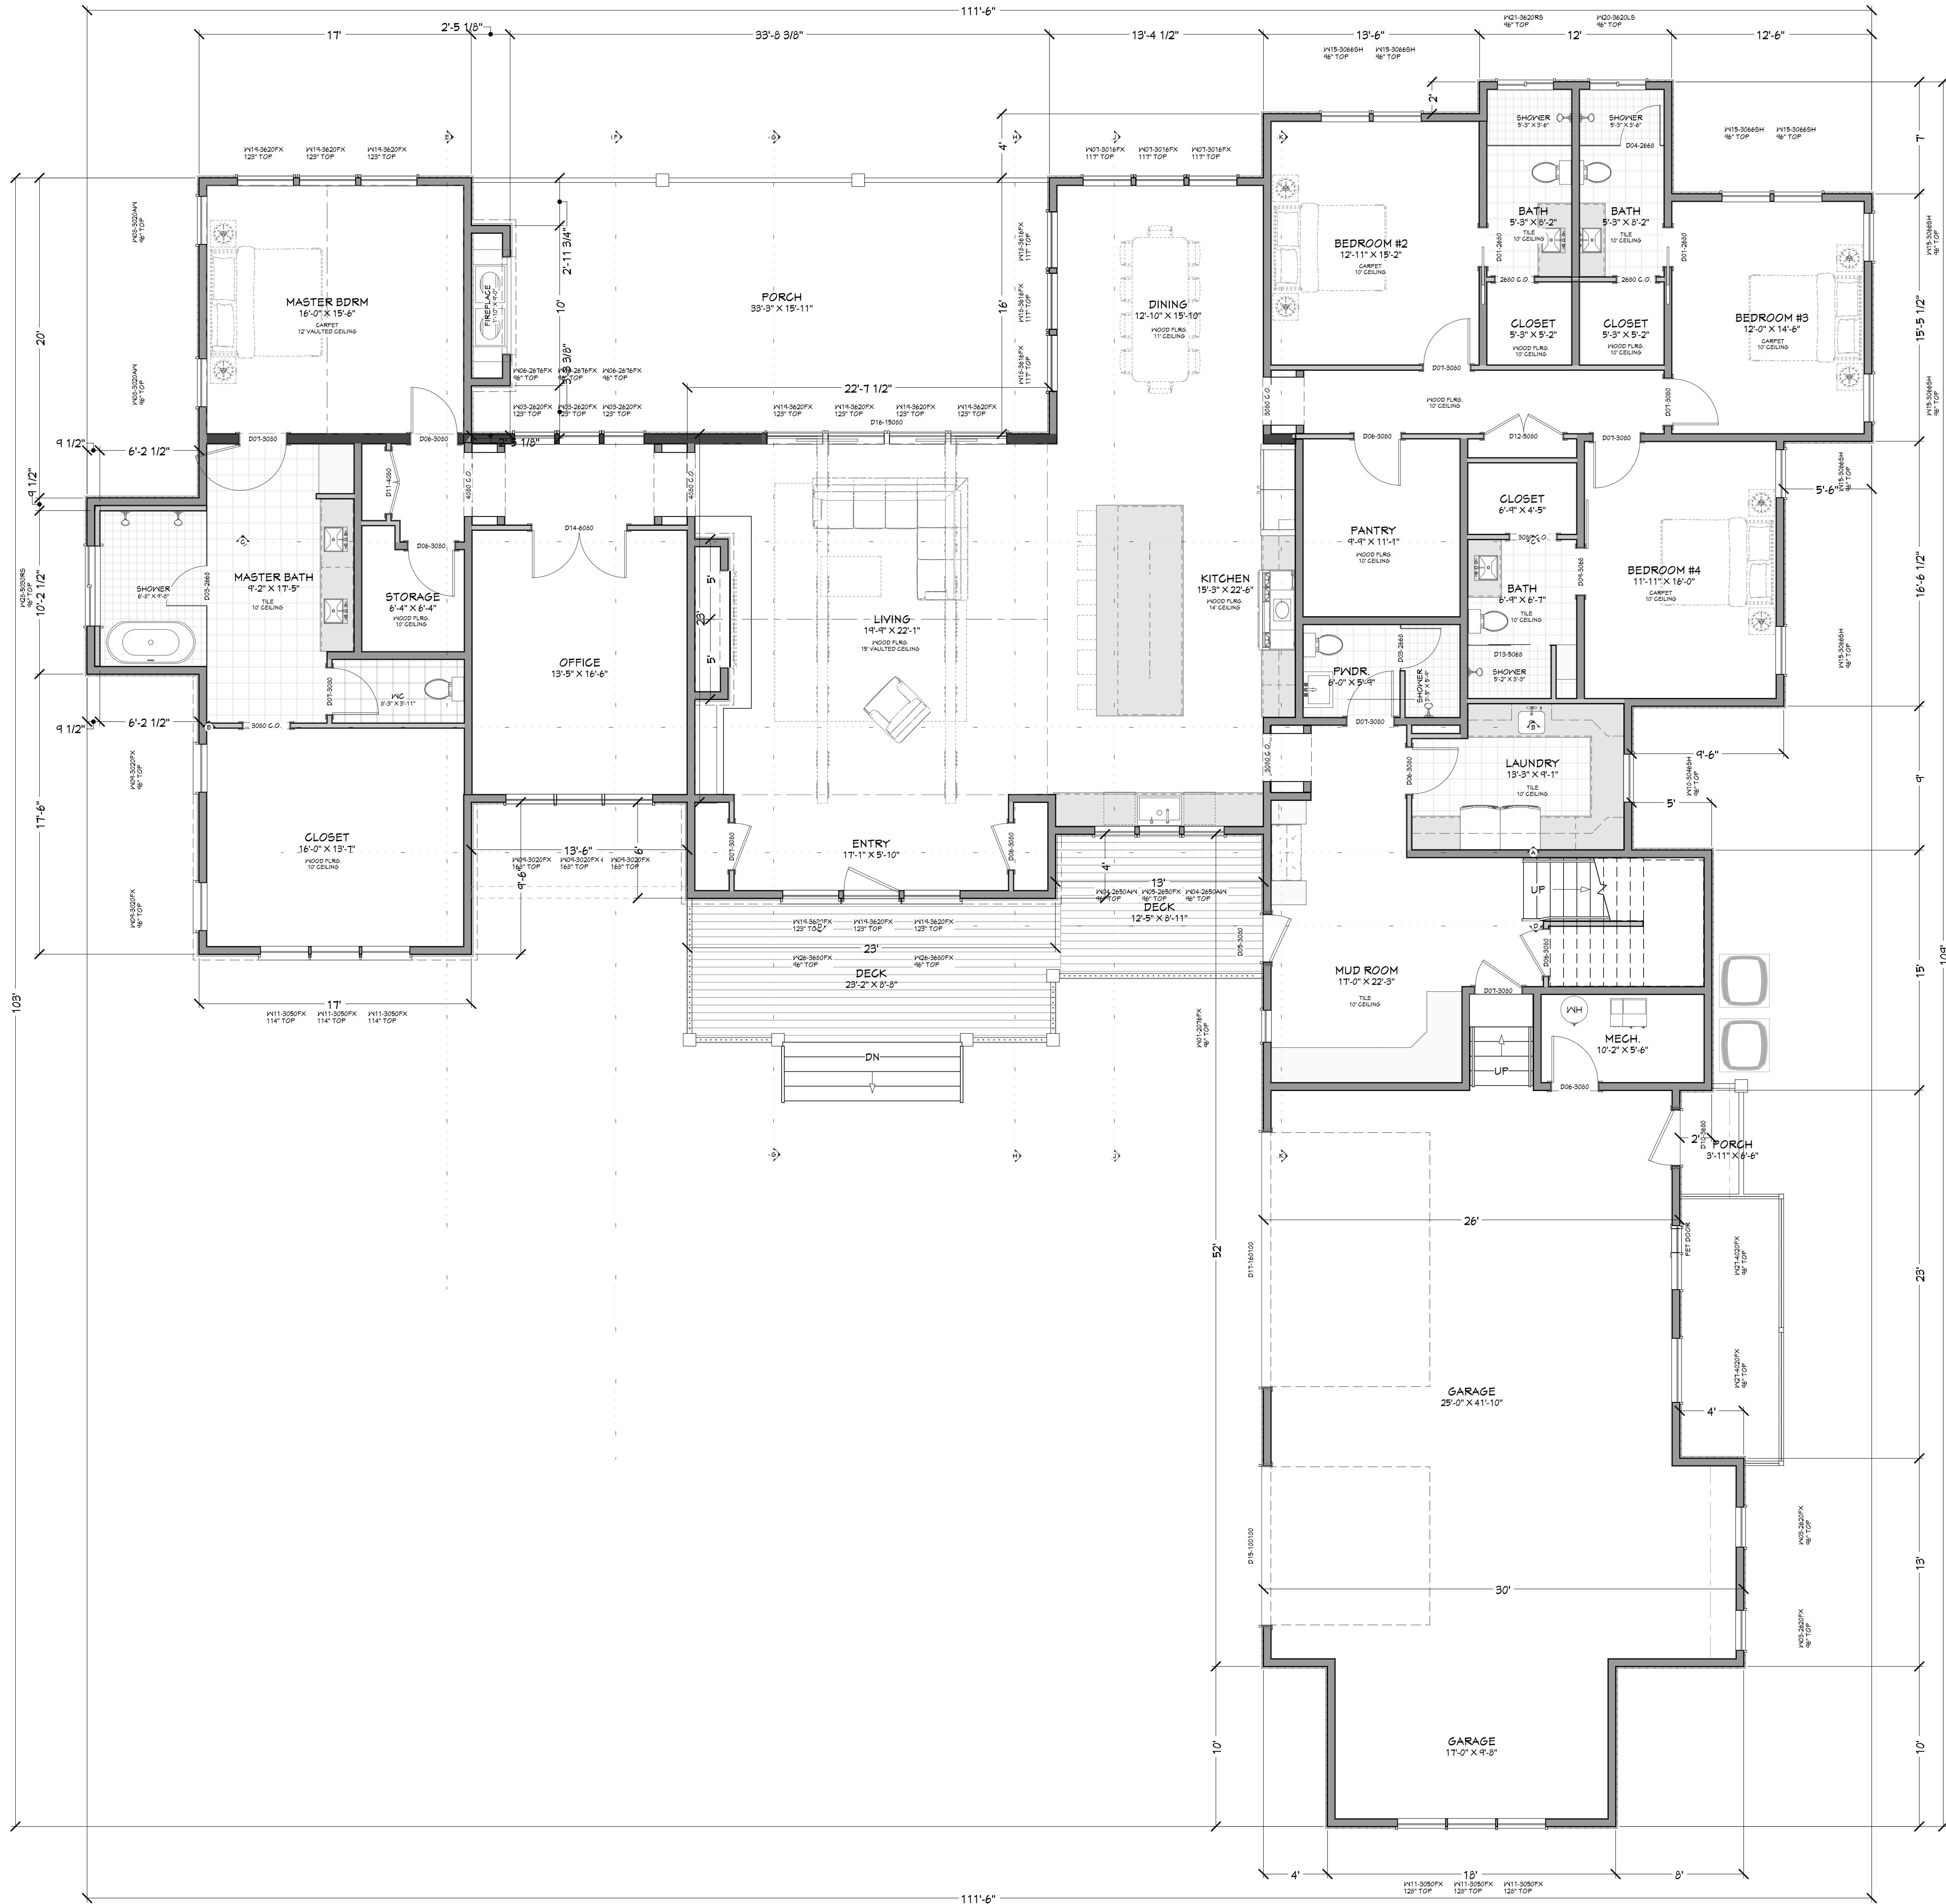

DOOR SCHEDULE											
NUMBER	QTY	FLOOR	SIZE	WIDTH	HEIGHT	TYPE	TEMP	FIN	COMMENTS	HEADER	CALC # NUMBER

WINDOW/DOOR LABEL LEGEND											
TYPE NUMBER OF TRIMMERS @ EACH END (1 TRIMMER BEGG UNO)											
DOOR - HINGED (1 HINGED UNO)											
DOOR - FULL SPAN (1 FULL SPAN UNO)											
DOOR - FULL SPAN (1 FULL SPAN UNO)											
NUMBER	QTY	FLOOR	SIZE	WIDTH	HEIGHT	TYPE	TEMP	FIN	COMMENTS	HEADER	CALC # NUMBER

MAIN LEVEL NOTES:
ALL ANGLE 45° UNO
2x6 EXT. WALLS @ 16" O.C.
10'-1 1/8" PLATE HEIGHT UNO
ALL PARTITION DIMENSIONS
ARE TO FACE OF STUD

MAIN LEVEL	4193	sq. ft.
UPPER LEVEL	427	sq. ft.
TOTAL LIVING SPACE	5120	sq. ft.
UNFINISHED/MECH.	63	sq. ft.
GARAGE	1188	sq. ft.
COVD PORCH/DECK	1078	sq. ft.

PAGE	TITLE



PROJECT NO.
26-006

4 BDRN 5-3/4 BATH
TAMARACK PH 1 LOT 1 VALLEY CO. ID



DRAWN BY: Steve
SHEET SIZE: 36" x 48"

INITIAL DATE: 8/10/2026
PRINT DATE: 8/24/2026

SMC Design
208.249.1288
Nampa, ID

SHEET NUMBER
A3
PAGE 3

CONTRACTOR TO VERIFY ALL DETAILS, DIMENSIONS, AND SPECIFICATIONS PRIOR TO CONSTRUCTION, AND REPORT ANY OMISSIONS AND/OR ERRORS TO SMC DESIGN. THE PURCHASER OR BUILDER OF THIS PLAN RELEASES SMC DESIGN FROM ANY CLAIMS, LITIGATIONS OR SUITS THAT MAY ARISE DURING CONSTRUCTION OR ANYTIME THEREAFTER.

FLOOR PLAN - 1ST LEVEL




SCAN FOR
CURRENT PLAN



SCAN FOR
RENDERINGS



SCAN FOR
WALKTHROUGH

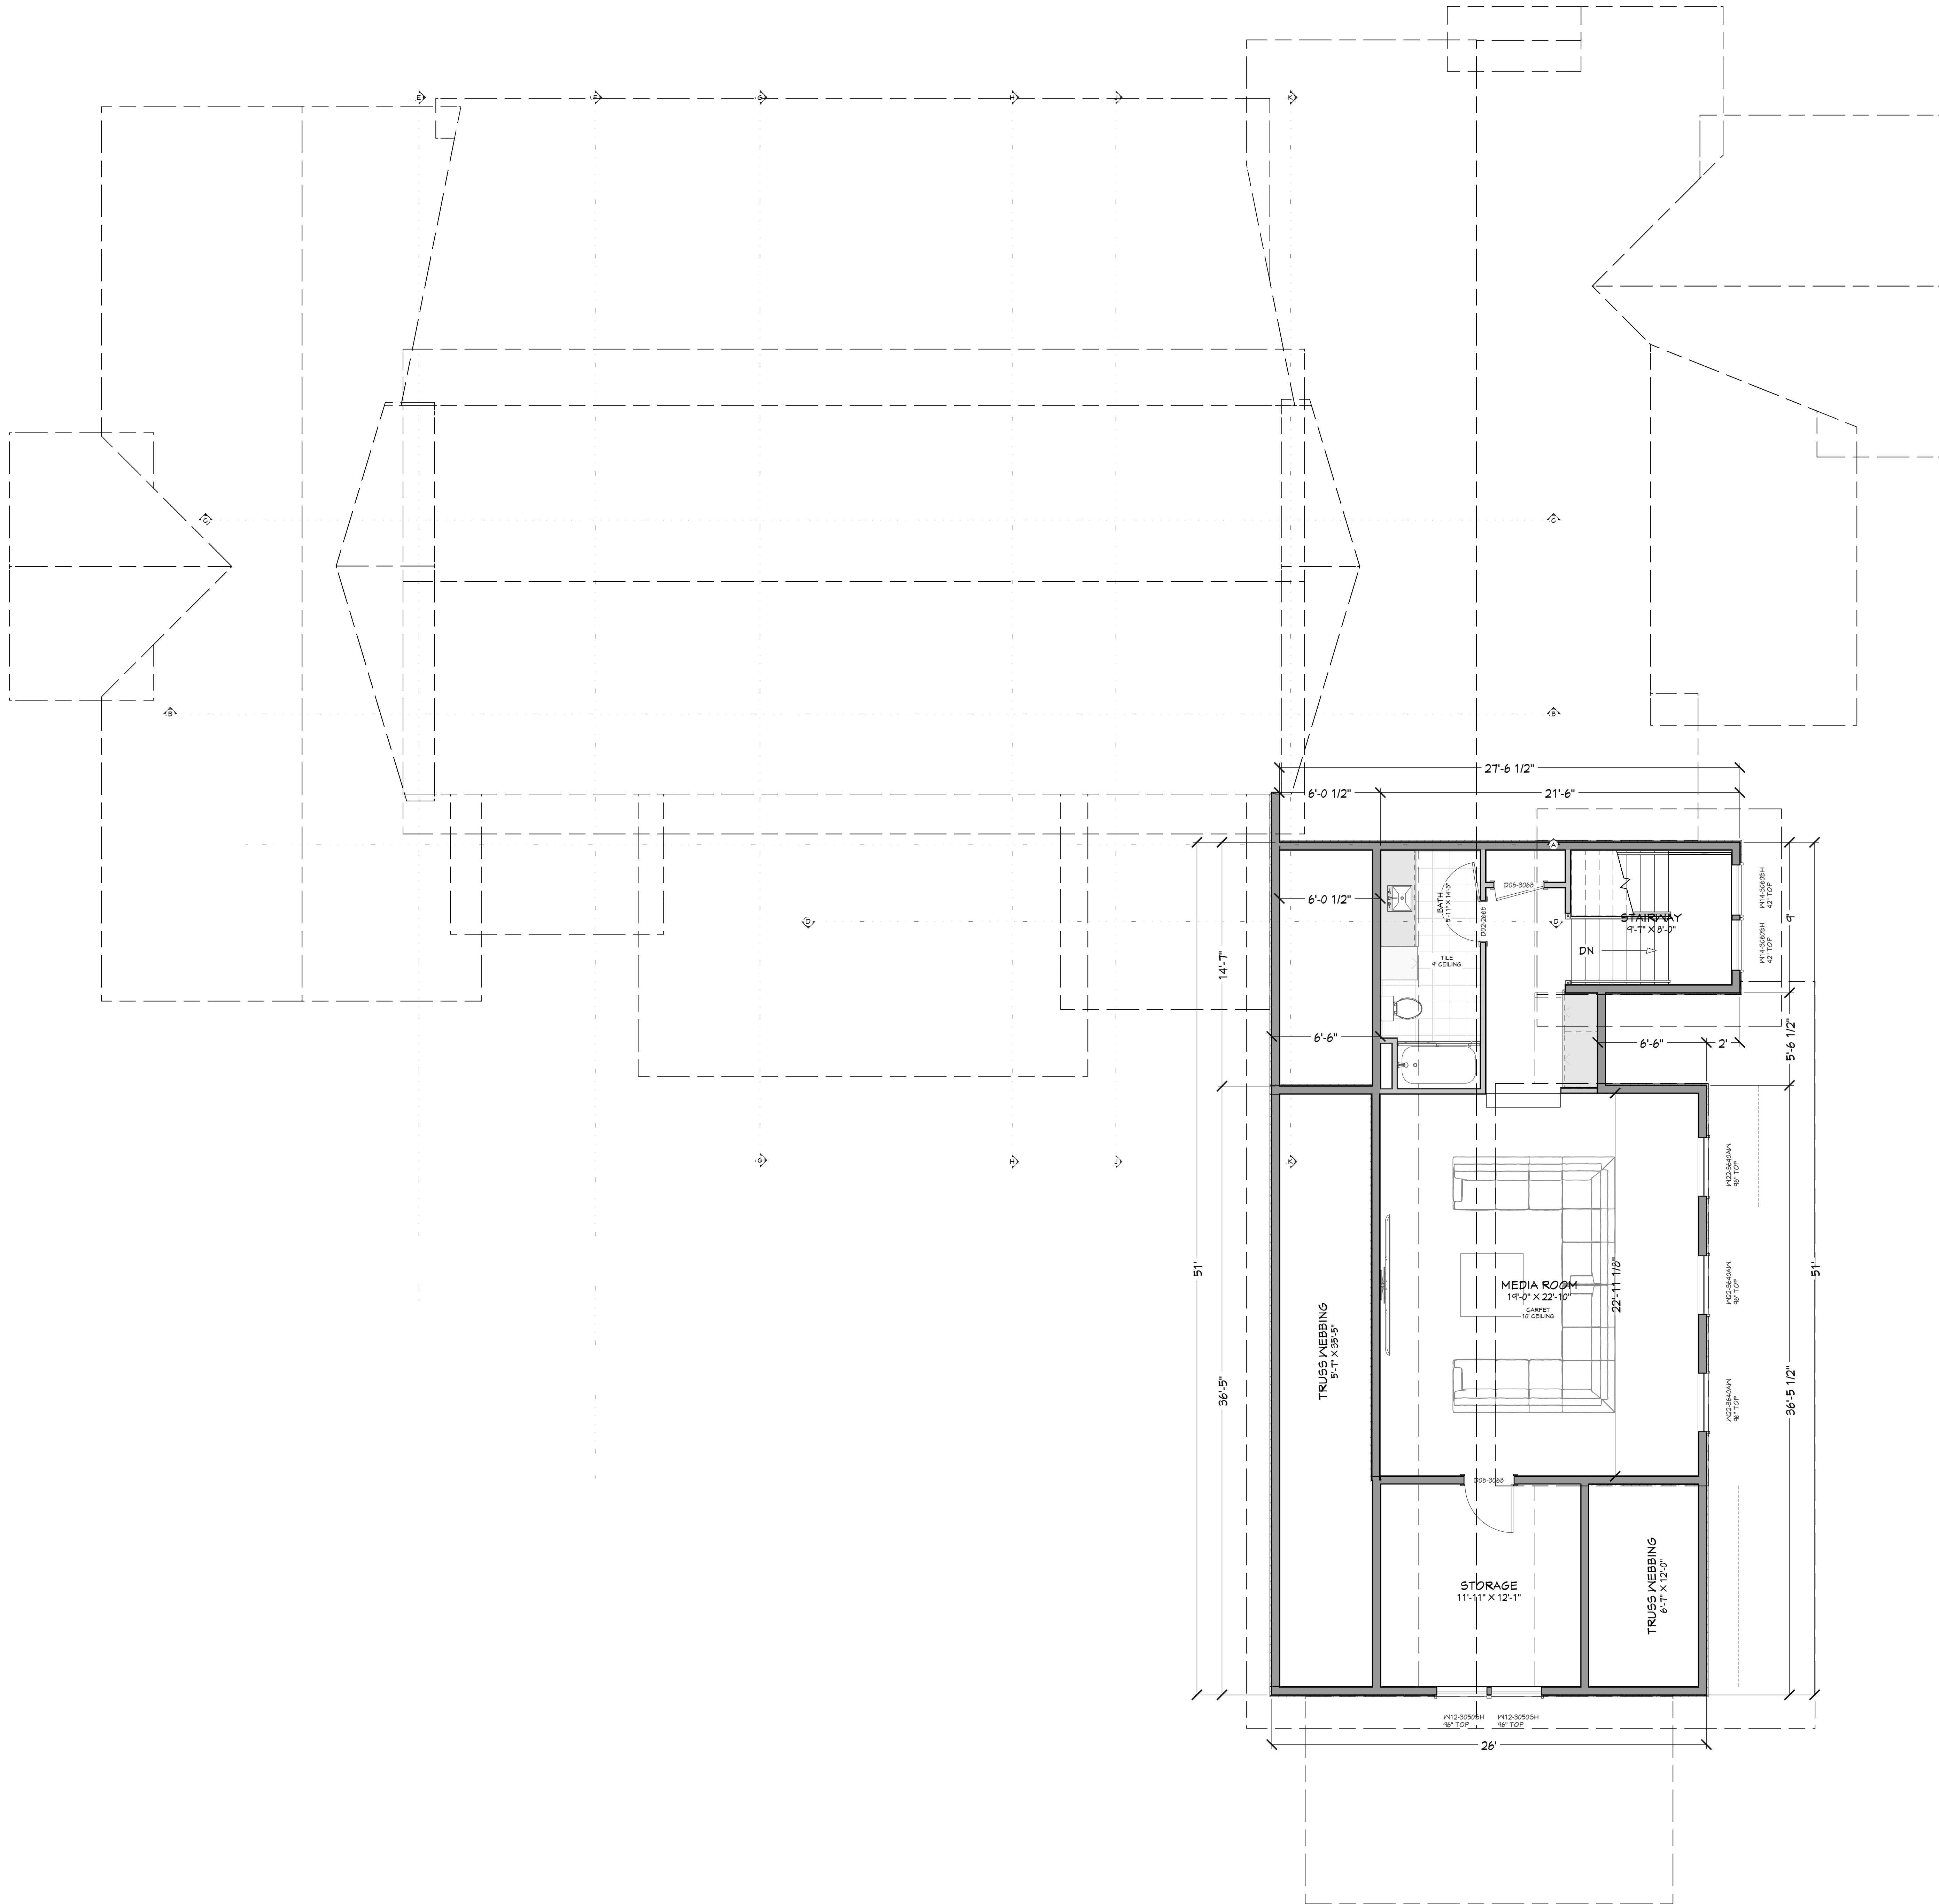

DOOR SCHEDULE											
NUMBER	QTY	FLOOR	SIZE	WIDTH	HEIGHT	TYPE	TEMPERED	GLASS	COMMENTS	HEADER	CAUSE NUMBER

WINDOW/DOOR LABEL LEGEND											
TRIM NUMBER OF TRIMMERS @ EACH END (1 TRIMMER BEGG UNO)											
DOOR - HINGED (1 HINGED UNO)											
DOOR - FULL SPAN (DOOR IN MID RAPPING POINTS)											
DOOR - FULL SPAN (DOOR IN MID RAPPING POINTS)											
NUMBER	QTY	FLOOR	TYPE	WIDTH	HEIGHT	TEMPERED	GLASS	COMMENTS	HEADER	CAUSE	NUMBER

UPPER LEVEL NOTES:
ALL ANGLE 45° UNO
2x6 EXT. WALLS @ 16" O.C.
8'-1 1/8" PLATE HEIGHT UNO
ALL PARTITION DIMENSIONS
ARE TO FACE OF STUD

MAIN LEVEL	4193	sq. ft.
UPPER LEVEL	427	sq. ft.
TOTAL LIVING SPACE	5120	sq. ft.
UNFINISHED/MECH.	63	sq. ft.
COVD PORCH/DECK	1078	sq. ft.

SHEET INDEX	
PAGE	TITLE
A1	SITE PLAN
A2	SITE STUDY OVERLAY
A3	FLOOR PLAN - 1ST LEVEL
A4	FLOOR PLAN - 2ND LEVEL

PROJECT NO.
26-006

4 BDRM 5-3/4 BATH
TAMARACK PH 1 LOT 1 VALLEY CO. ID



CONTRACTOR TO VERIFY ALL DETAILS, DIMENSIONS, AND SPECIFICATIONS PRIOR TO CONSTRUCTION, AND REPORT ANY OMISSIONS AND/OR ERRORS TO SMC DESIGN. THE PURCHASER OR BUILDER OF THIS PLAN RELEASES SMC DESIGN FROM ANY CLAIMS, LITIGATIONS OR SUITS THAT MAY ARISE DURING CONSTRUCTION OR ANYTIME THEREAFTER.

SHEET SIZE
36" x 48"

INITIAL DATE: 8/10/2026
PRINT DATE: 8/24/2026

DRAWN BY:
Steve

FLOOR PLAN - 2ND LEVEL

SMC Design
208.249.1288
Nampa, ID

SHEET NUMBER
A4
PAGE 4

























































