



PROJECT NO.
26-006

4 BDRM 5-3/4 BATH
TAMARACK PH 1 LOT 1 VALLEY CO. ID



CONTRACTOR TO VERIFY ALL DETAILS, DIMENSIONS, AND SPECIFICATIONS PRIOR TO CONSTRUCTION, AND REPORT ANY OMISSIONS AND/OR ERRORS TO SMC DESIGN. THE PURCHASER OR BUILDER OF THIS PLAN RELEASES SMC DESIGN FROM ANY CLAIMS, LITIGATIONS OR SUITS THAT MAY ARISE DURING CONSTRUCTION OR ANYTIME THEREAFTER.

SHEET SIZE
36" x 48"

INITIAL DATE: 8/10/2026
PRINT DATE: 8/27/2026

DRAWN BY:
Steve

SITE PLAN

SHEET INDEX	
PAGE	TITLE
A1	SITE PLAN
A2	SITE STUDY OVERLAY
A3	FLOOR PLAN - 1ST LEVEL
A4	FLOOR PLAN - 2ND LEVEL

SITE PLAN
1 IN = 10 FT

PRELIMINARY
NOT FOR CONSTRUCTION

SMC Design
208.249.1288
Nampa, ID

SHEET NUMBER
A1
PAGE 1

Lot Development Exhibit for:

Tamarack Resort Lot 1

Building and Improvement Envelope Boundary

15' Sideyard Setback


20' Front Setback

15' Rearyard Setback


Pedestrian/Ski Easement

15' Sideyard Setback


Legend:

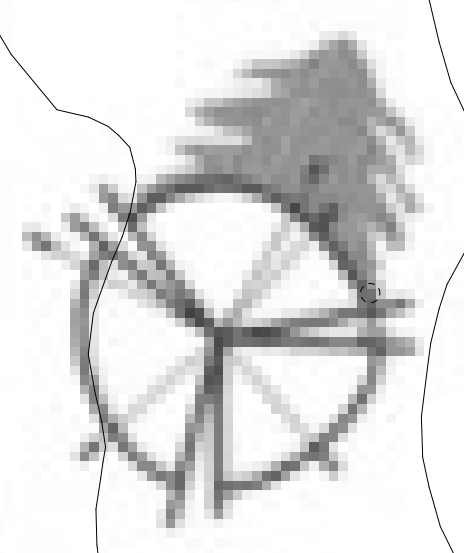


Notable Tree

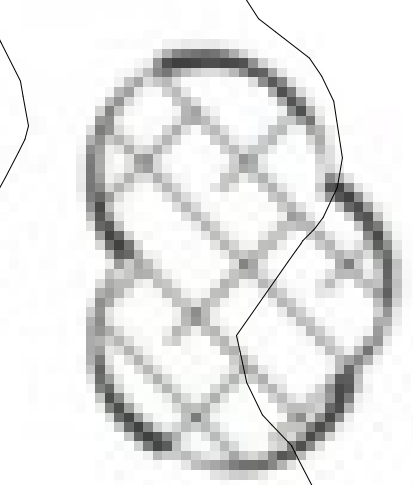

Mature Vegetation

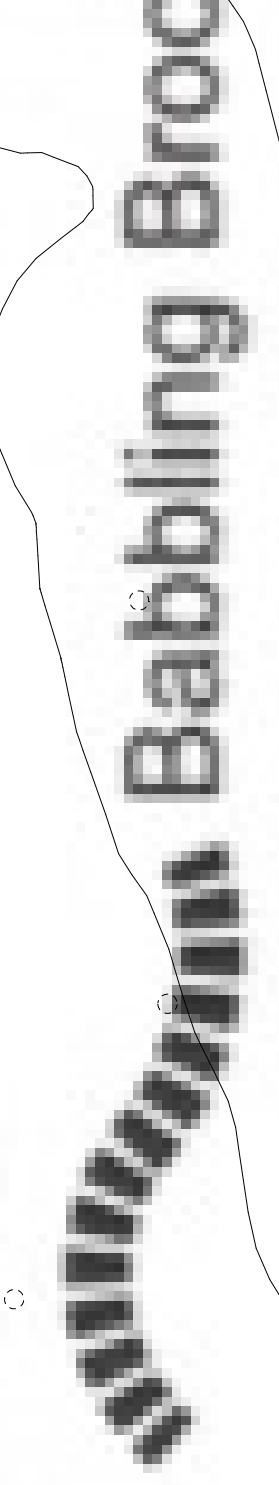

Babbling Brook

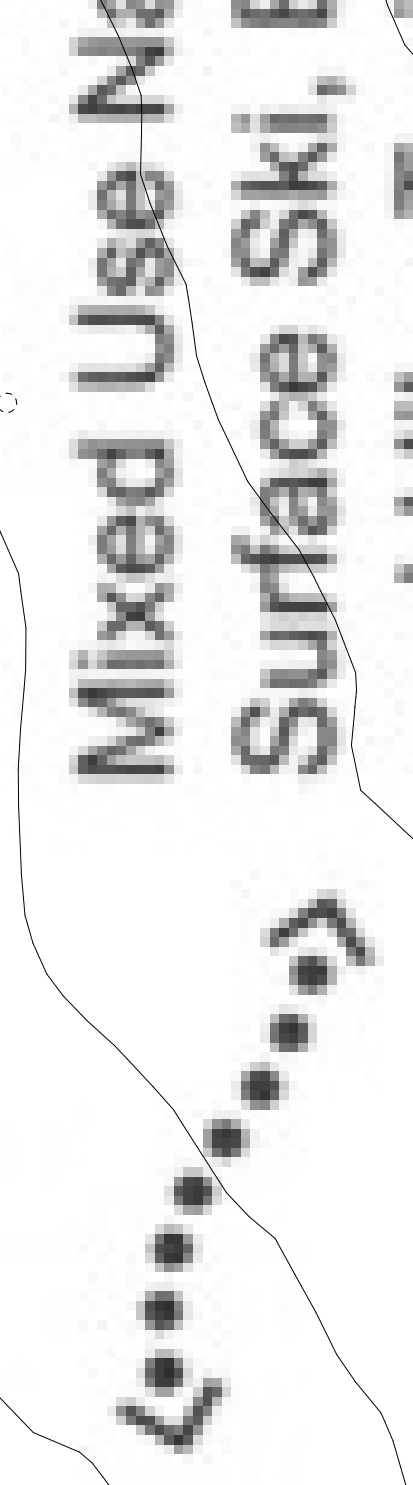

Mixed Use Natural Surface Ski, Trail and Hike

Notes:

1. Notable trees outside of the Building Improvement Envelope to be removed without written permission from the Tamarack Review Committee.
2. 30% of the Building and Improvement Envelope to be open space, unless otherwise noted.
3. All structures within the Building Improvement Envelope to receive Tamarack Review Committee approval.

Lot Area: 50,965 Sq. Ft.

Building and Improvement Envelope Area: 19,655 Sq. Ft.

Building and/or Impervious Area: 13,756 Sq. Ft.

Estimated Finish Floor Elevation: 5016'

Average Building and Improvement Envelope Slope: 5.3%

Lot Description: Direct ski access.

SITE PLAN
1 IN = 10 FT

PRELIMINARY
NOT FOR CONSTRUCTION

SMC Design
208.249.1288
Nampa, ID

SHEET NUMBER
A2
PAGE 2

DRAWN BY: Steve

INITIAL DATE: 6/10/2026
PRINT DATE: 6/27/2026

SHEET SIZE
36" x 48"

4 BDRM 5-3/4 BATH
TAMARACK PH 1 LOT 1 VALLEY CO. ID

CONTRACTOR TO VERIFY ALL DETAILS, DIMENSIONS, AND SPECIFICATIONS PRIOR TO CONSTRUCTION, AND REPORT ANY OMISSIONS AND/OR ERRORS TO SMC DESIGN. THE PURCHASER OR BUILDER OF THIS PLAN RELEASES SMC DESIGN FROM ANY CLAIMS, LITIGATIONS OR SUITS THAT MAY ARISE DURING CONSTRUCTION OR ANYTIME THEREAFTER.

PROJECT NO.
26-006

SCAN FOR WALKTHROUGH

SCAN FOR RENDERINGS

SCAN FOR CURRENT PLAN






SCAN FOR
CURRENT PLAN



SCAN FOR
RENDERINGS



SCAN FOR
WALKTHROUGH

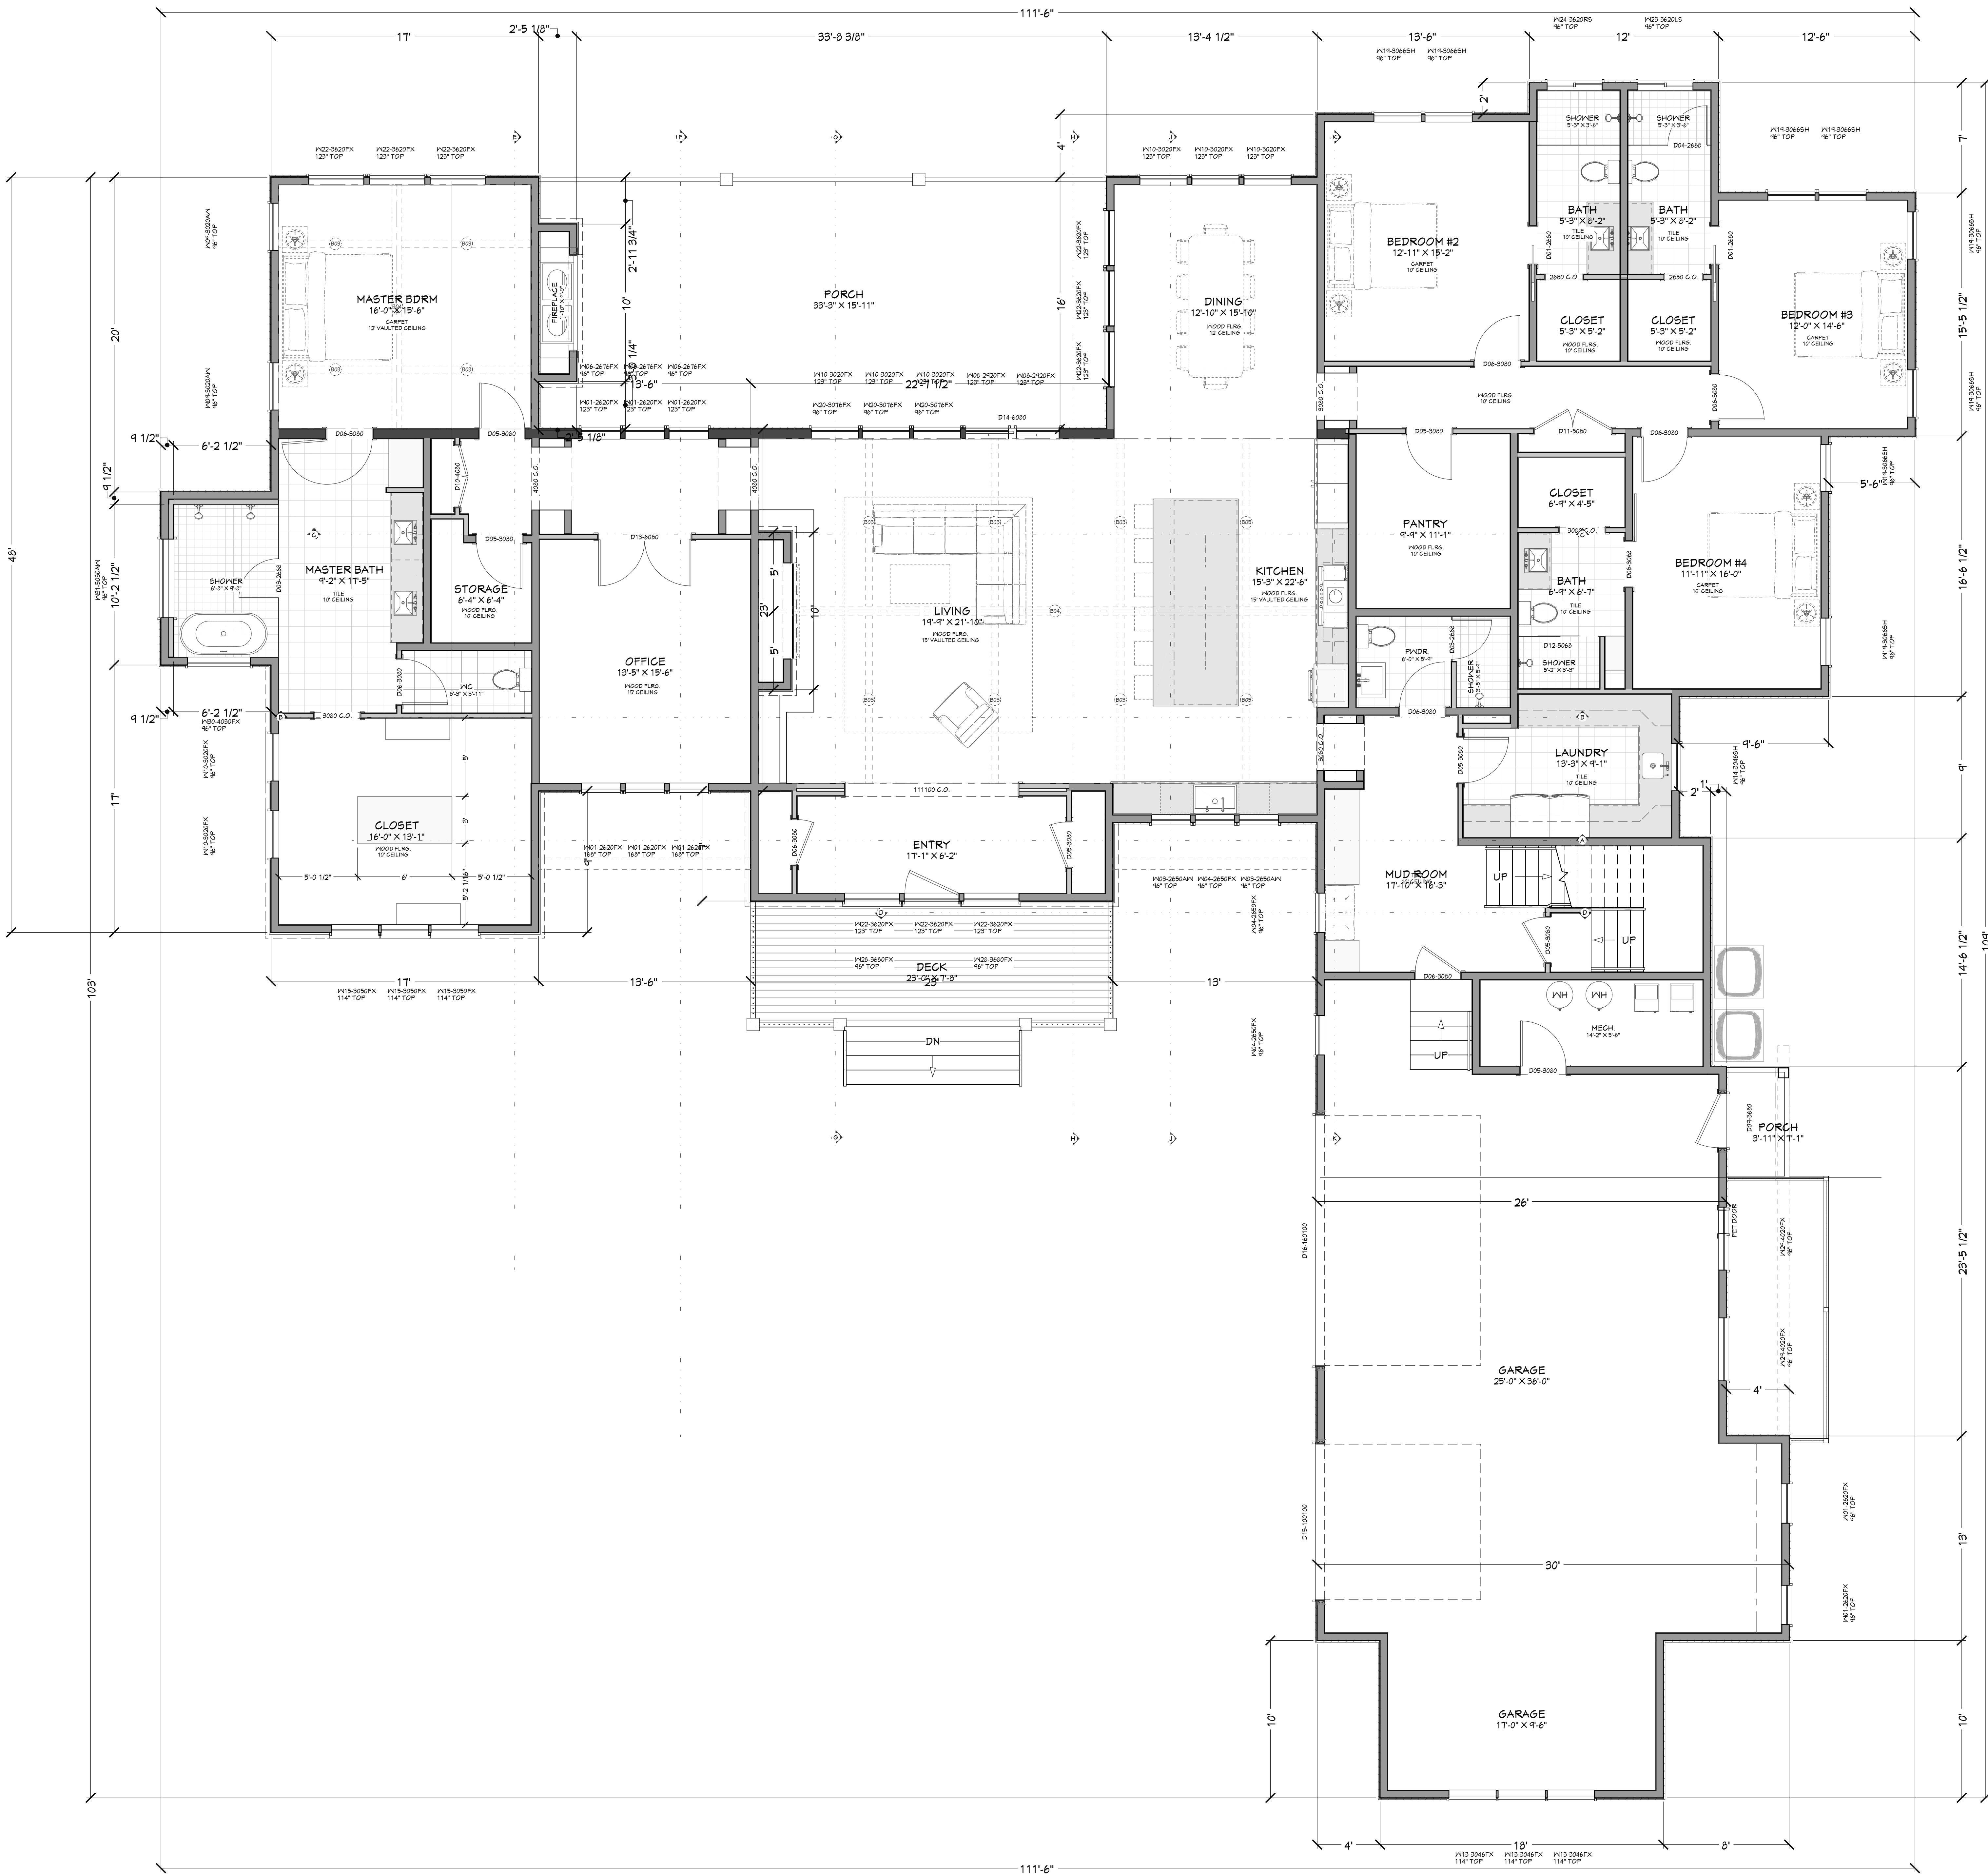

DOOR SCHEDULE											CALC#	
NUMBER	QTY	FLOOR	SWE	WIDTH	HEIGHT	TYPE	TEMPERED	FIN	COMMENTS	HEADER		NUMBER

WINDOW/DOOR LABEL LEGEND											CALC#	
NUMBER	QTY	FLOOR	SWE	WIDTH	HEIGHT	TYPE	TEMPERED	FIN	COMMENTS	HEADER		NUMBER

MAIN LEVEL NOTES:
ALL ANGLE 45° UNO
2x6 EXT. WALLS @ 16" O.C.
10'-1 1/8" PLATE HEIGHT UNO
ALL PARTITION DIMENSIONS
ARE TO FACE OF STUD

MAIN LEVEL	4141	sq. ft.
UPPER LEVEL	840	sq. ft.
TOTAL LIVING SPACE	5091	sq. ft.
UNFINISHED/MECH.	86	sq. ft.
GARAGE	1226	sq. ft.
COVD PORCH/DECK	424	sq. ft.

PAGE	TITLE
A1	SITE PLAN
A2	SITE STUDY OVERLAY
A3	FLOOR PLAN - 1ST LEVEL
A4	FLOOR PLAN - 2ND LEVEL

PROJECT NO.
26-006

4 BDRM 5-3/4 BATH
TAMARACK PH 1 LOT 1 VALLEY CO. ID



SHEET SIZE
36" x 48"

INITIAL DATE: 6/10/2026
PRINT DATE: 6/27/2026


DRAWN BY:
Steve

SMC Design
SMC Design
208.249.1286
Nampa, ID

SHEET NUMBER
A3
PAGE 3

CONTRACTOR TO VERIFY ALL DETAILS, DIMENSIONS, AND SPECIFICATIONS PRIOR TO CONSTRUCTION, AND REPORT ANY OMISSIONS AND/OR ERRORS TO SMC DESIGN. THE PURCHASER OR BUILDER OF THIS PLAN RELEASES SMC DESIGN FROM ANY CLAIMS, LITIGATIONS OR SUITS THAT MAY ARISE DURING CONSTRUCTION OR ANYTIME THEREAFTER.

FLOOR PLAN - 1ST LEVEL

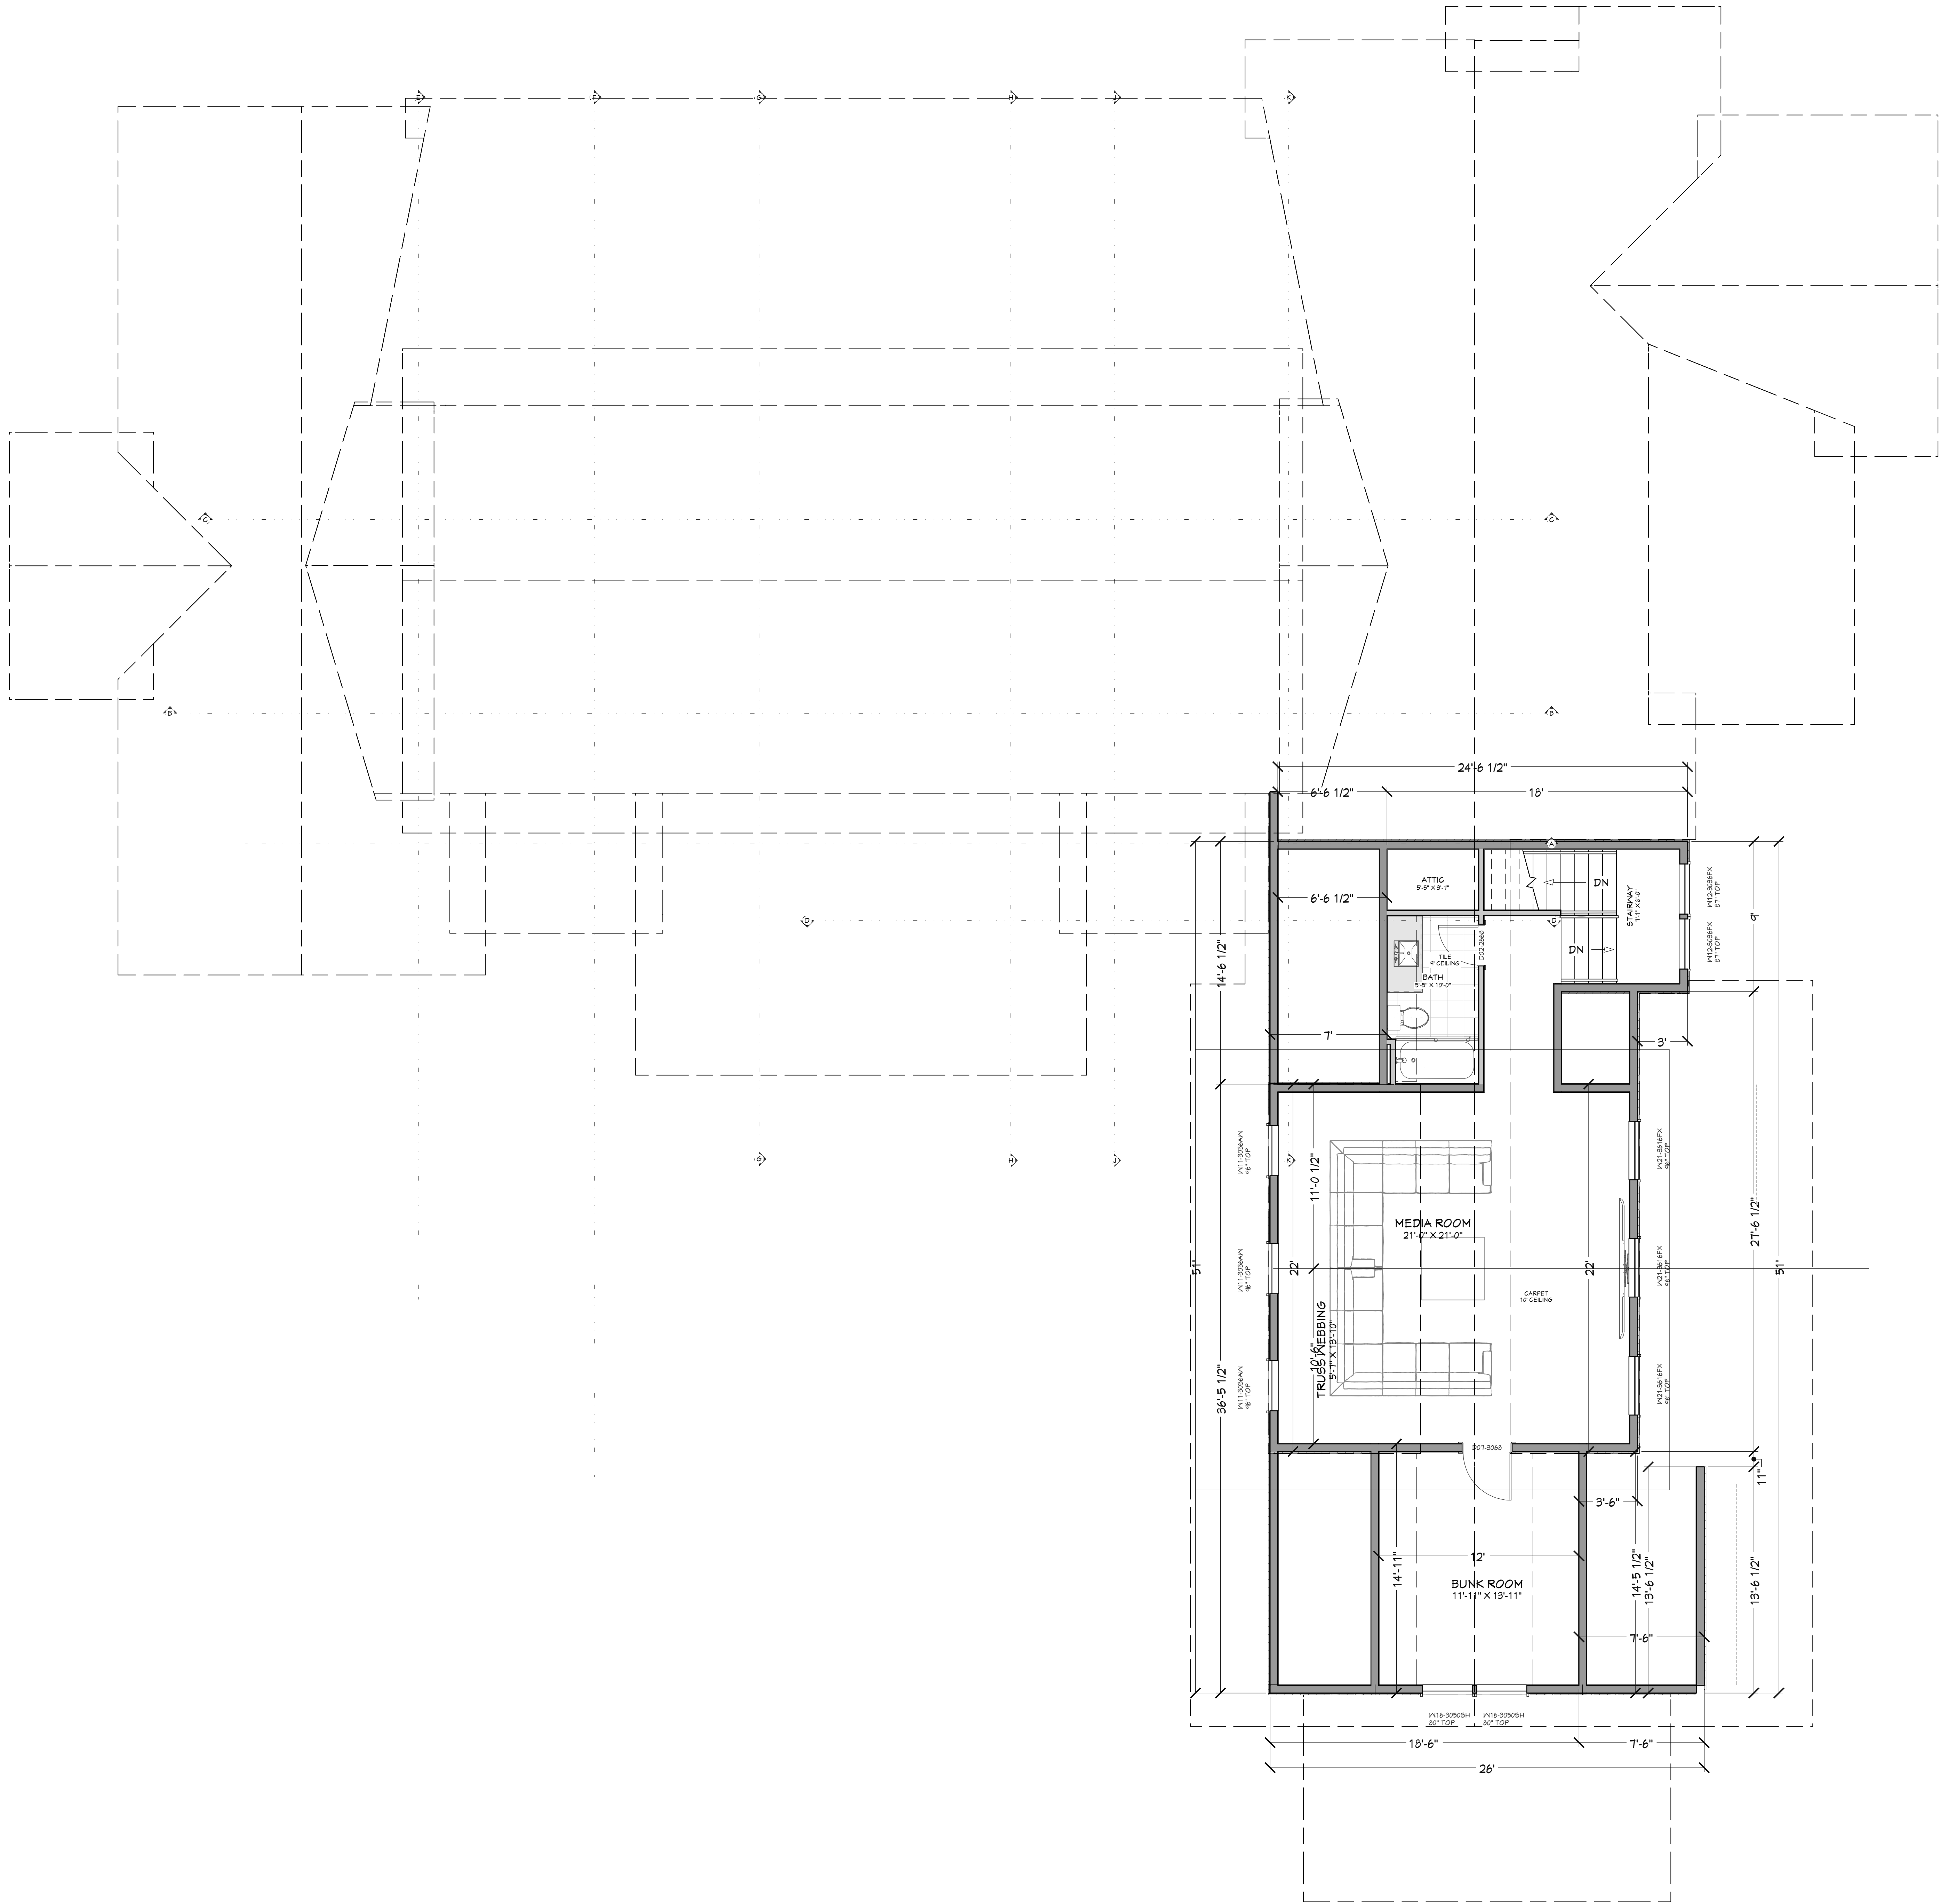

DOOR SCHEDULE											
NUMBER	QTY	FLOOR	SIZE	WIDTH	HEIGHT	TYPE	TEMPERED	GLZ	COMMENTS	HEADER	CAUSE # NUMBER

WINDOW/DOOR LABEL LEGEND											
TRIM NUMBER OF TRIMMERS @ EACH END (1 TRIMMER BEGG UNO)											
DOOR - HINGED (1 HINGED UNO)											
DOOR - FULL SPAN (HEADER AND MID-SPANNING POINTS)											
DOOR - FULL SPAN (HEADER AND MID-SPANNING POINTS)											
NUMBER	QTY	FLOOR	TYPE	WIDTH	HEIGHT	TEMPERED	GLASS	COMMENTS	HEADER	CAUSE #	NUMBER

UPPER LEVEL NOTES:
ALL ANGLE 45° UNO
2x6 EXT. WALLS @ 16" O.C.
8'-1 1/8" PLATE HEIGHT UNO
ALL PARTITION DIMENSIONS
ARE TO FACE OF STUD

MAIN LEVEL	4141	sq. ft.
UPPER LEVEL	840	sq. ft.
TOTAL LIVING SPACE	5039	sq. ft.
UNFINISHED/MECH.	86	sq. ft.
COVD PORCH/DECK	429	sq. ft.

SHEET INDEX	
PAGE	TITLE
A1	SITE PLAN
A2	FLOOR PLAN - 1ST LEVEL
A3	FLOOR PLAN - 2ND LEVEL
A4	FLOOR PLAN - 2ND LEVEL







