



SITE PLAN
1 IN = 10 FT

PRELIMINARY
NOT FOR CONSTRUCTION

PROJECT NO.
26-013

4 BDRM 3-1/2 BATH
JUG MOUNTAIN RANCH PH 2 - LOT 19 VALLEY CO. ID



CONTRACTOR TO VERIFY ALL DETAILS, DIMENSIONS, AND SPECIFICATIONS PRIOR TO CONSTRUCTION, AND REPORT ANY OMISSIONS AND/OR ERRORS TO SMC DESIGN. THE PURCHASER OR BUILDER OF THIS PLAN RELEASES SMC DESIGN FROM ANY CLAIMS, LITIGATIONS OR SUITS THAT MAY ARISE DURING CONSTRUCTION OR ANYTIME THEREAFTER.

SHEET SIZE
36" x 48"

INITIAL DATE: 06/19/2026
PRINT DATE: 6/25/2026



DRAWN BY:
Steve

SITE PLAN

SMC Design
208.249.1288
Nampa, ID

SHEET NUMBER
A1
PAGE 1

SHEET INDEX	
PAGE	TITLE
A1	SITE PLAN
A2	FLOOR PLAN - 1ST LEVEL
A3	ELEVATIONS
A4	ELEVATIONS

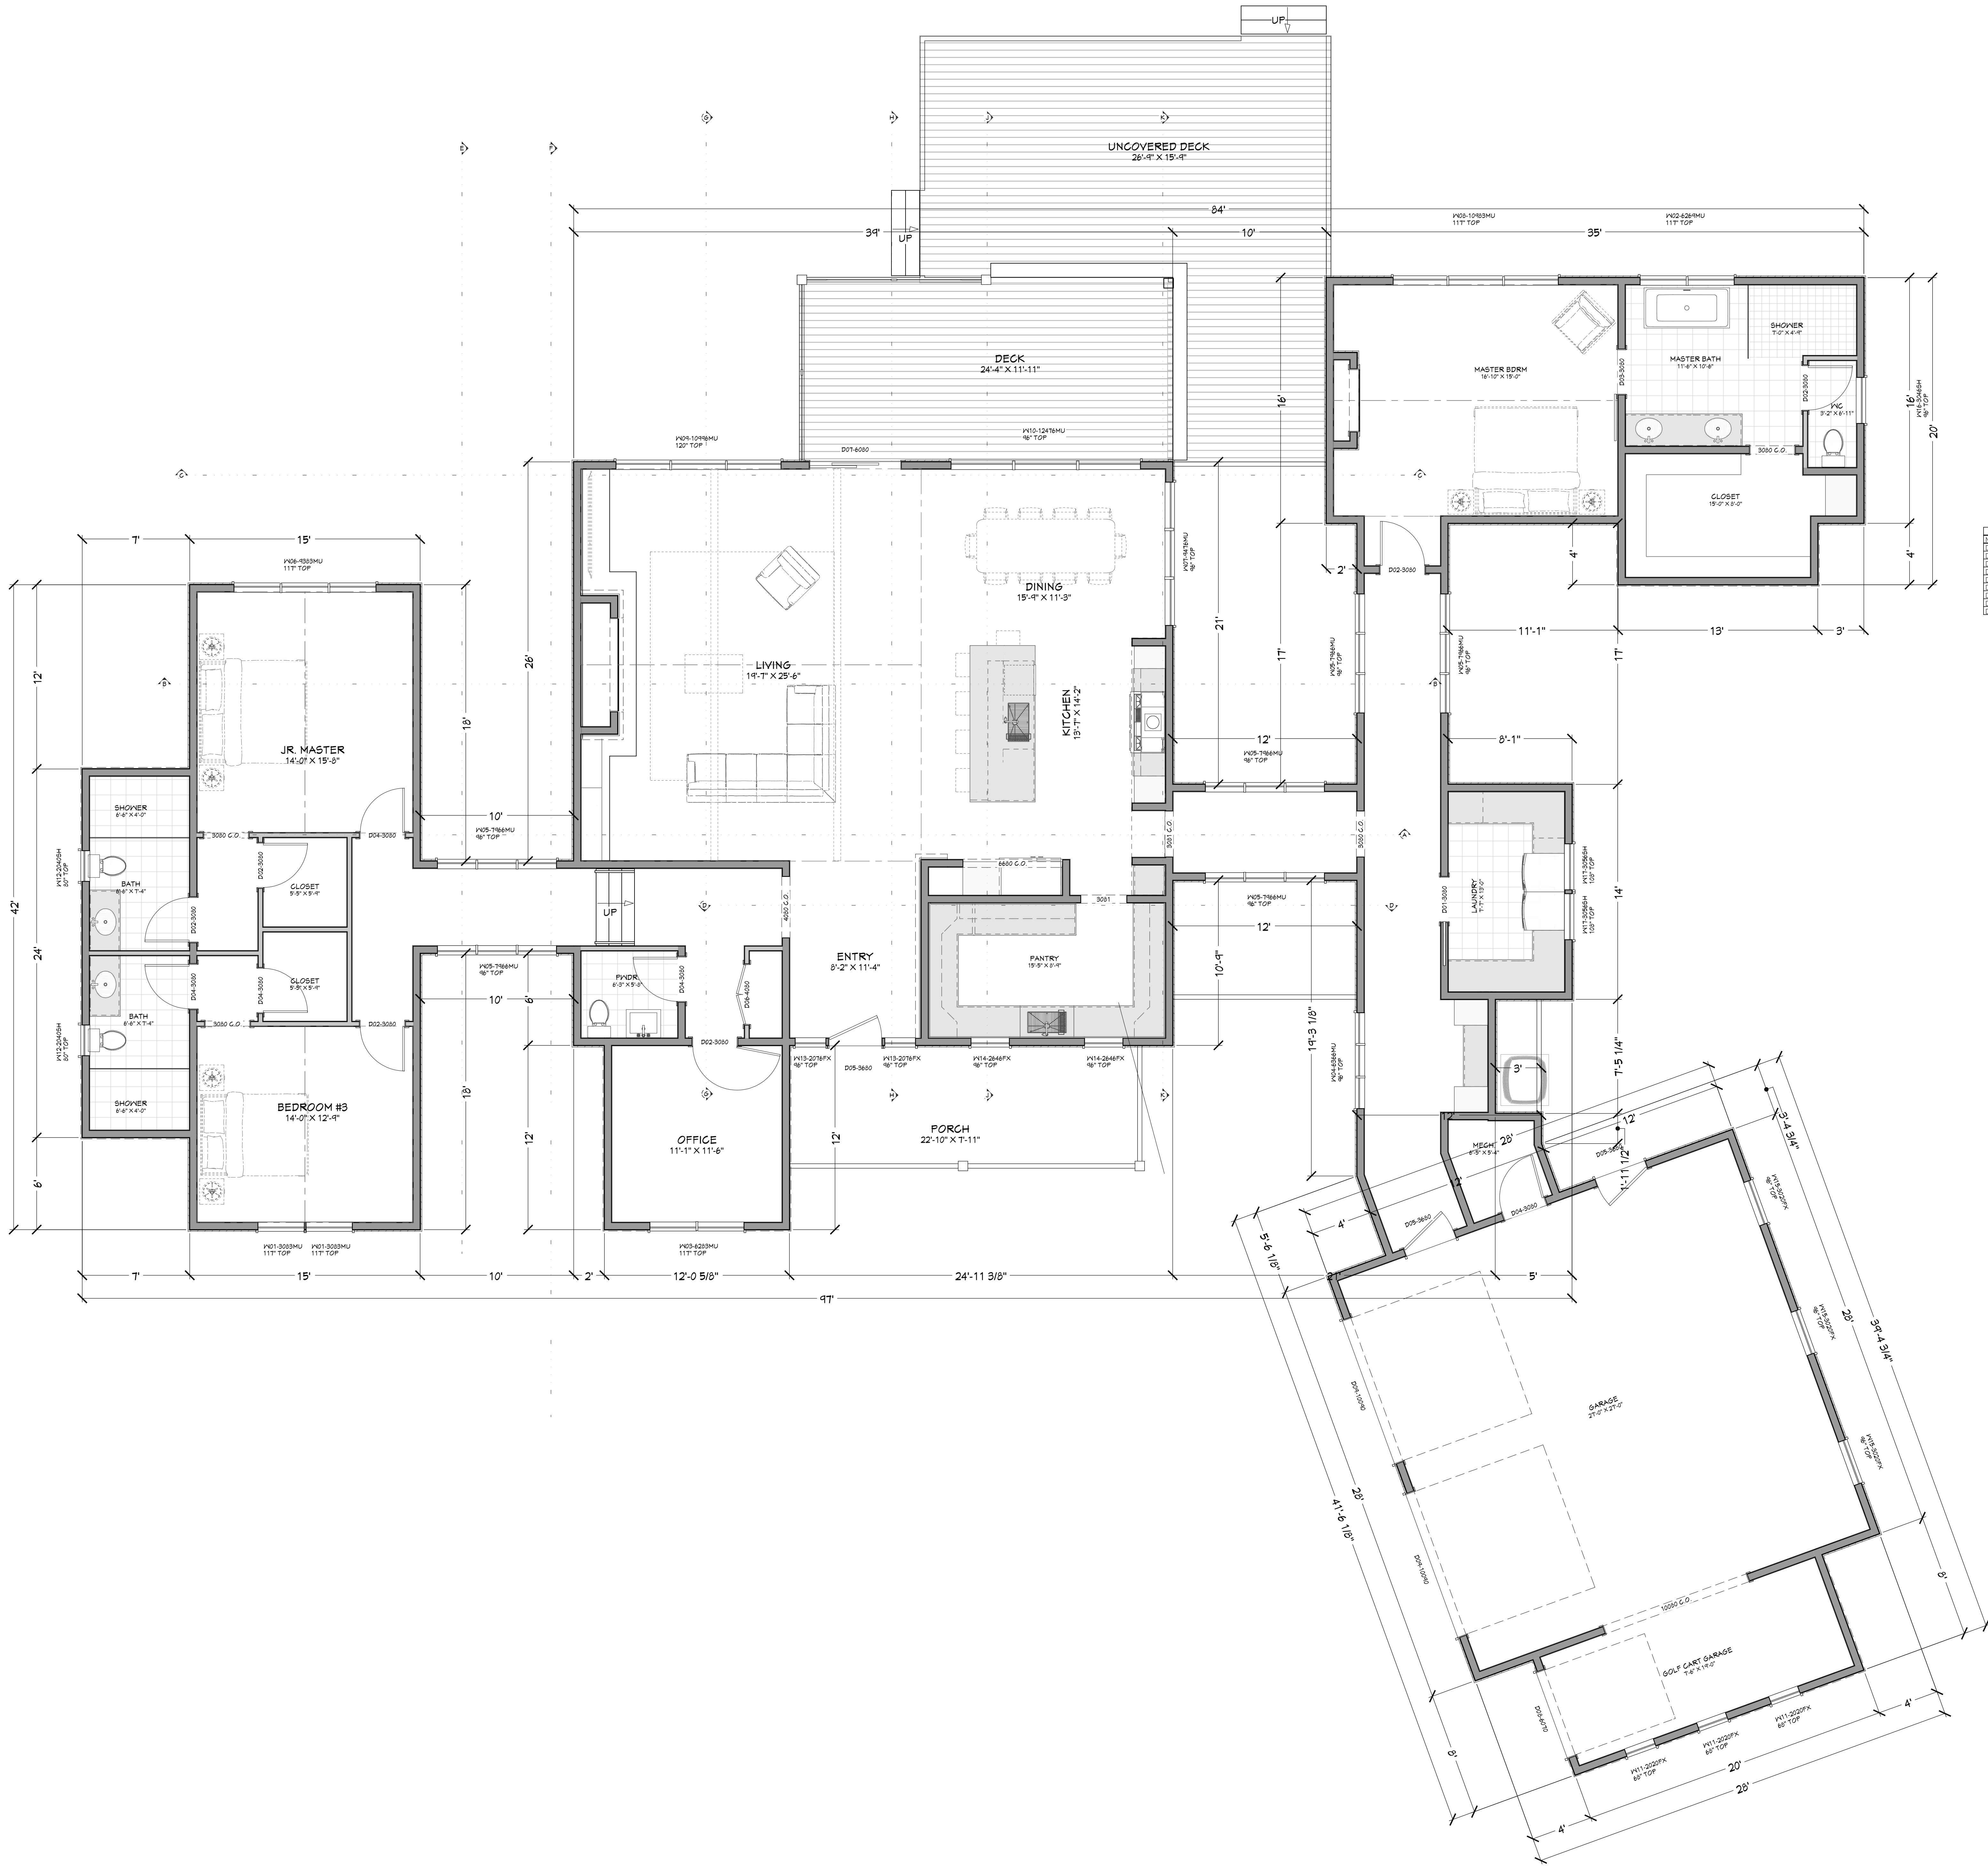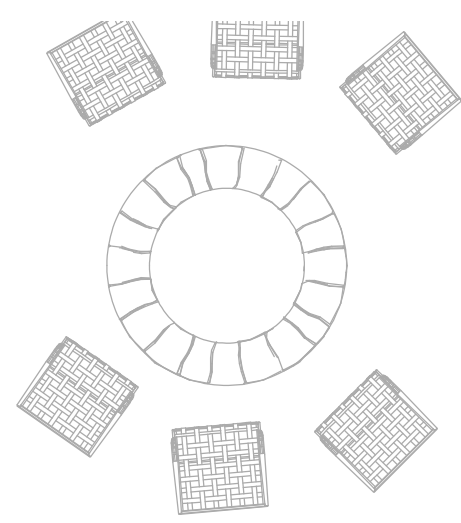

NUMBER	QTY	FLOOR	SIZE	WIDTH	HEIGHT	TYPE	DOOR SCHEDULE	TRANSFER	TYPE	COMMENTS	HEADER	CALC #	NUMBER

NUMBER	QTY	FLOOR	SIZE	WIDTH	HEIGHT	TYPE	WINDOW SCHEDULE	TRANSFER	TYPE	COMMENTS	HEADER	CALC #	NUMBER

MAIN LEVEL NOTES:
ALL ANGLE 45° UNO
2x6 EXT. WALLS @ 16" O.C.
10'-1 1/8" PLATE HEIGHT UNO
ALL PARTITION DIMENSIONS
ARE TO FACE OF STUD

LIVING SPACE	3613	Sq. Ft.
UNFINISHED/MECH.	37	Sq. Ft.
GARAGE	440	Sq. Ft.
COVD PORCH/DECK	121	Sq. Ft.

PAGE	SHEET INDEX
A1	TITLE
A2	FLOOR PLAN - 1ST LEVEL
A3	ELEVATIONS
A4	ELEVATIONS

FLOOR PLAN - 1ST LEVEL
1/4 IN = 1 FT

PROJECT NO.
26-013

4 BDRM 3-1/2 BATH
JUG MOUNTAIN RANCH PH 2 - LOT 19 VALLEY CO. ID



CONTRACTOR TO VERIFY ALL DETAILS, DIMENSIONS, AND SPECIFICATIONS PRIOR TO CONSTRUCTION, AND REPORT ANY OMISSIONS AND/OR ERRORS TO SMC DESIGN. THE PURCHASER OR BUILDER OF THIS PLAN RELEASES SMC DESIGN FROM ANY CLAIMS, LITIGATIONS OR SUITS THAT MAY ARISE DURING CONSTRUCTION OR ANYTIME THEREAFTER.

DRAWN BY: Steve
SHEET SIZE: 36" x 48"

INITIAL DATE: 06/15/2026
PRINT DATE: 6/25/2026

DRAWN BY: Steve


SMC Design
508.249.1288
Nampa, ID

SHEET NUMBER
A2
PAGE 2

FLOOR PLAN - 1ST LEVEL



FT FRONT ELEVATION
1/4 IN = 1 FT

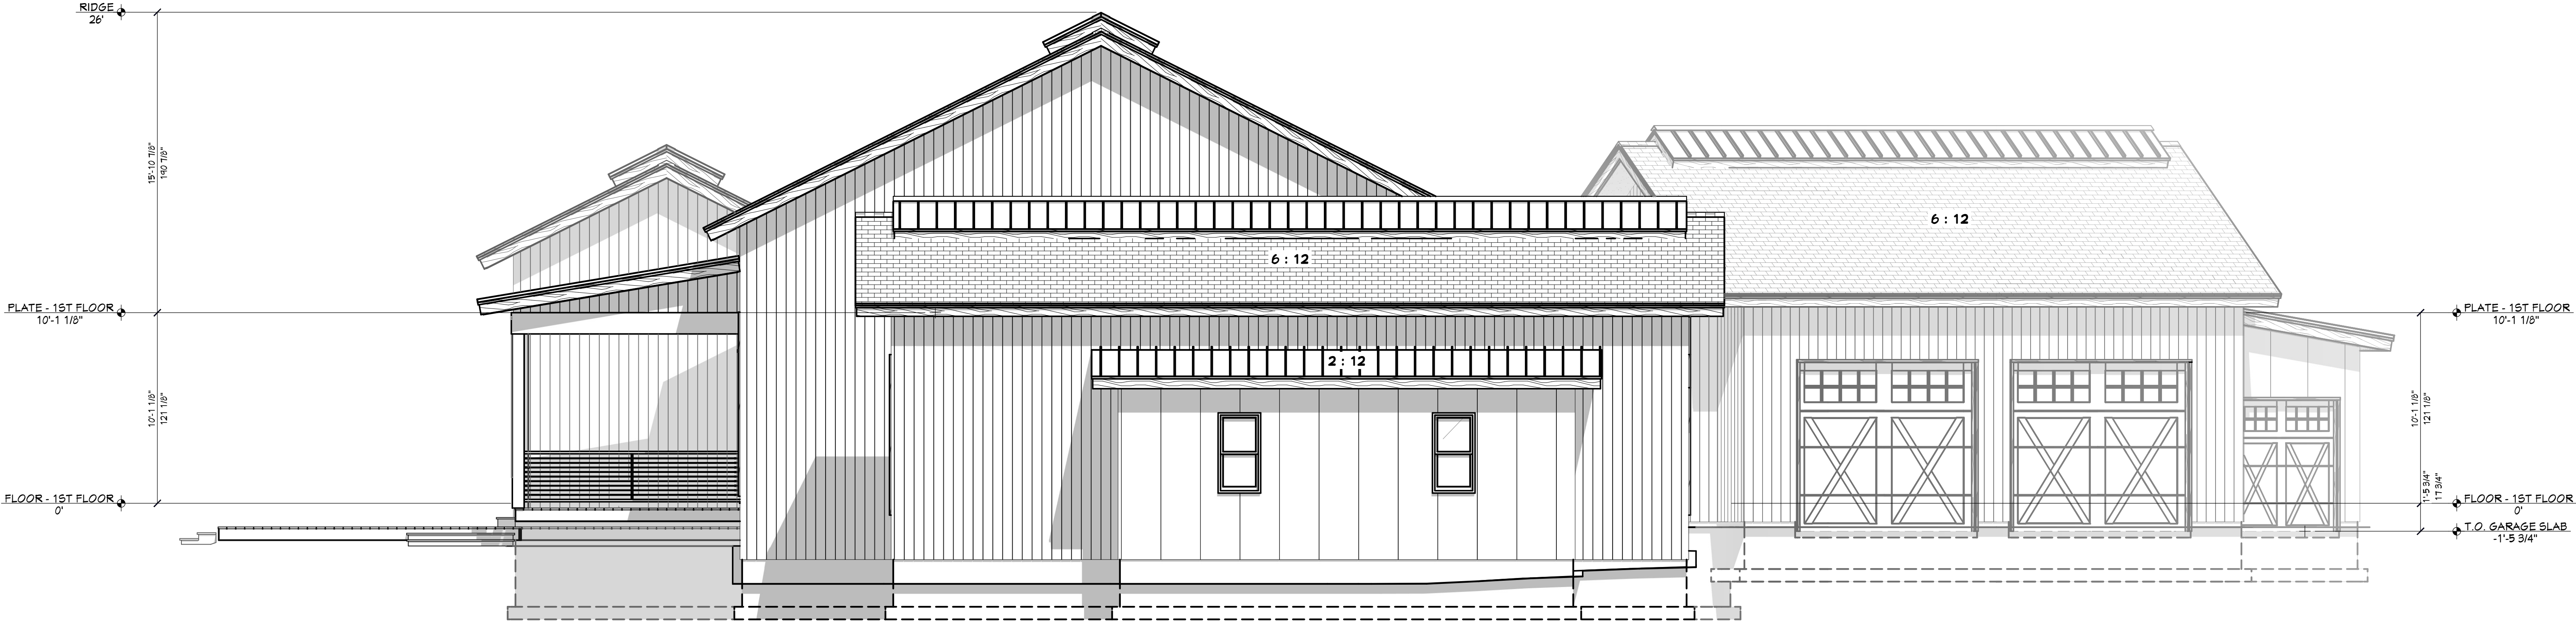

LT LEFT ELEVATION
1/4 IN = 1 FT

SHEET INDEX	
PAGE	TITLE
A1	SITE PLAN
A2	FLOOR PLAN - 1ST LEVEL
A3	ELEVATIONS
A4	ELEVATIONS

PROJECT NO.
26-013

4 BDRM 3-1/2 BATH
JUG MOUNTAIN RANCH PH 2 - LOT 14 VALLEY CO, ID



CONTRACTOR TO VERIFY ALL DETAILS, DIMENSIONS, AND SPECIFICATIONS PRIOR TO CONSTRUCTION, AND REPORT ANY OMISSIONS AND/OR ERRORS TO SMC DESIGN. THE PURCHASER OR BUILDER OF THIS PLAN RELEASES SMC DESIGN FROM ANY CLAIMS, LITIGATIONS OR SUITS THAT MAY ARISE DURING CONSTRUCTION OR ANYTIME THEREAFTER.

SHEET SIZE
36" x 48"

INITIAL DATE: 06/15/2026
PRINT DATE: 6/25/2026


DRAWN BY:
Steve

SMC Design
208.249.1288
Nampa, ID

SHEET NUMBER
A3
PAGE 3



RE REAR ELEVATION
1/4 IN = 1 FT

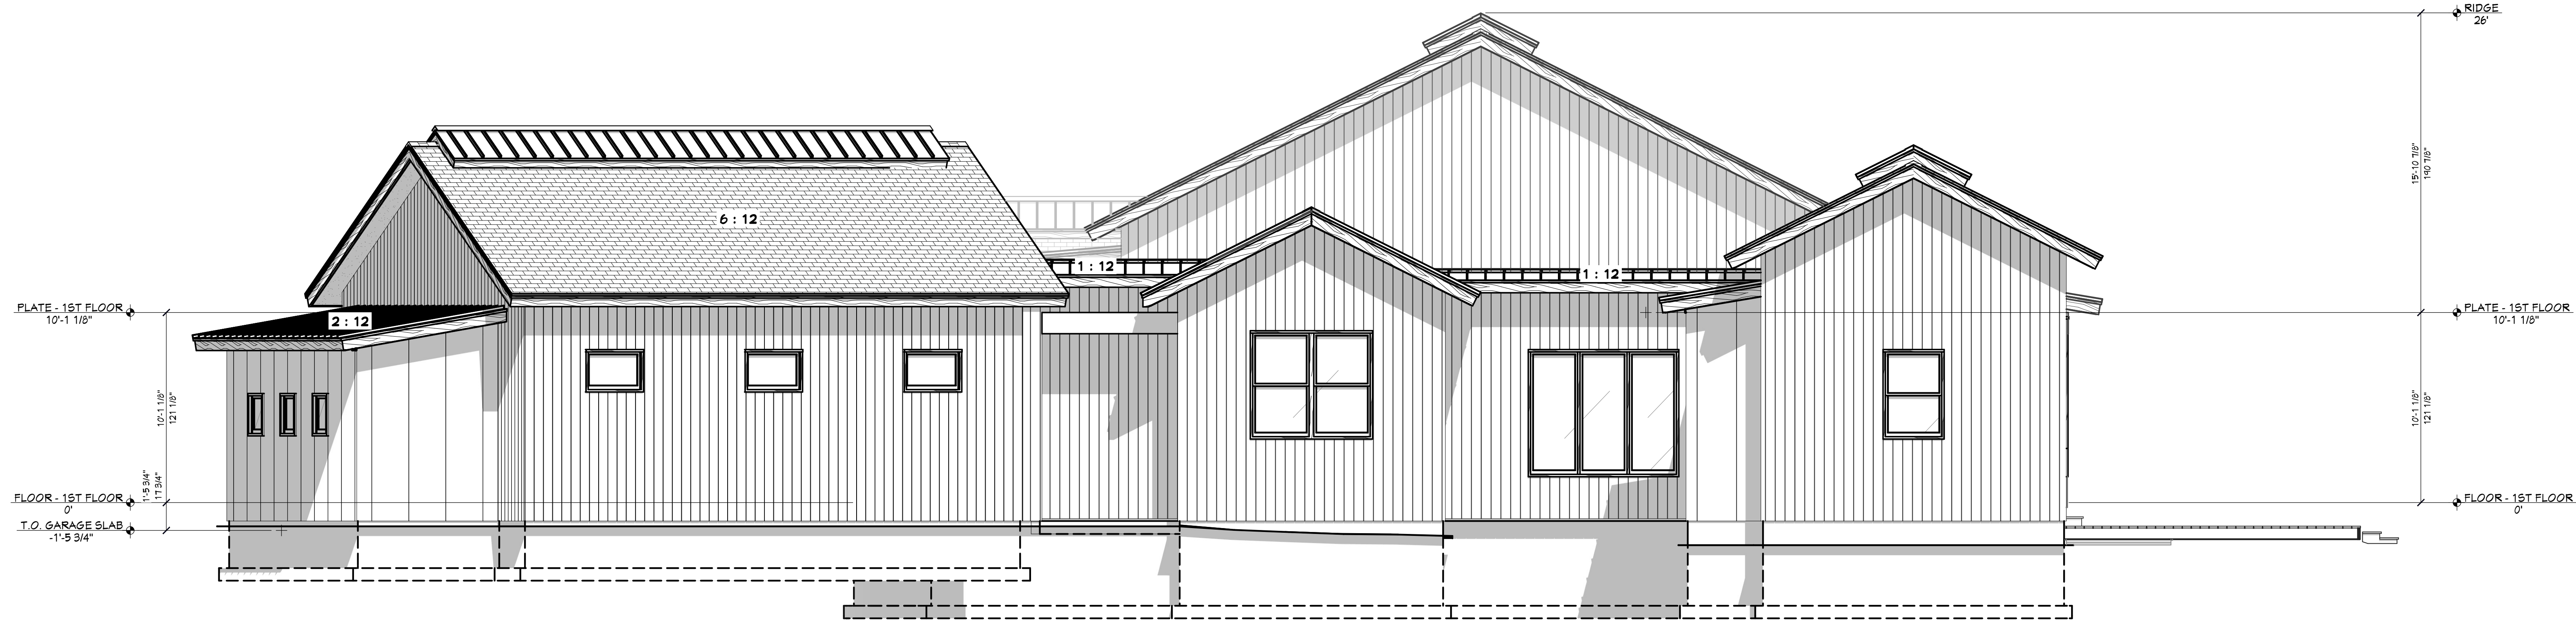

RT RIGHT ELEVATION
1/4 IN = 1 FT

PAGE	SHEET INDEX
A1	TITLE
A2	FLOOR PLAN - 1ST LEVEL
A3	ELEVATIONS
A4	ELEVATIONS

PROJECT NO.
26-013

4 BDRM 3-1/2 BATH
JUG MOUNTAIN RANCH PH 2 - LOT 14 VALLEY CO. ID



CONTRACTOR TO VERIFY ALL DETAILS, DIMENSIONS, AND SPECIFICATIONS PRIOR TO CONSTRUCTION, AND REPORT ANY OMISSIONS AND/OR ERRORS TO SMC DESIGN. THE PURCHASER OR BUILDER OF THIS PLAN RELEASES SMC DESIGN FROM ANY CLAIMS, LITIGATIONS OR SUITS THAT MAY ARISE DURING CONSTRUCTION OR ANYTIME THEREAFTER.

SHEET SIZE
36" x 48"

INITIAL DATE: 06/15/2026
PRINT DATE: 6/25/2026

DRAWN BY:
Steve

SMC Design
208.249.1288
Nampa, ID

SHEET NUMBER
A4
PAGE 4







