



**SITE PLAN**  
1 IN = 20 FT

SHEET INDEX	
PAGE	TITLE
A1	SITE PLAN
A2	FLOOR PLAN - 1ST LEVEL
A3	FLOOR PLAN - GARAGE & BARN
A4	FLOOR PLAN - 2ND LEVEL

PRELIMINARY  
NOT FOR CONSTRUCTION

PROJECT NO.  
26-014

657 S CHARLIE HORSE LN  
MARTINEZ ESTATE EAGLE, ID



SHEET SIZE  
36" x 54"

INITIAL DATE: 04/16/2026  
PRINT DATE: 5/9/2026

DRAWN BY:  
Steve


SVC Design  
SVC Design  
205.244.7266  
Nampa, ID

SHEET NUMBER  
**A1**  
PAGE 1

CONTRACTOR TO VERIFY ALL DETAILS, DIMENSIONS, AND SPECIFICATIONS PRIOR TO CONSTRUCTION AND REPORT ANY OMISSIONS AND/OR ERRORS TO SMC DESIGN. THE PURCHASER OR BUILDER OF THIS PLAN RELEASES SMC DESIGN FROM ANY CLAIMS, LITIGATIONS OR SUITS THAT MAY ARISE DURING CONSTRUCTION OR ANYTIME THEREAFTER.



SCAN FOR  
CURRENT PLAN

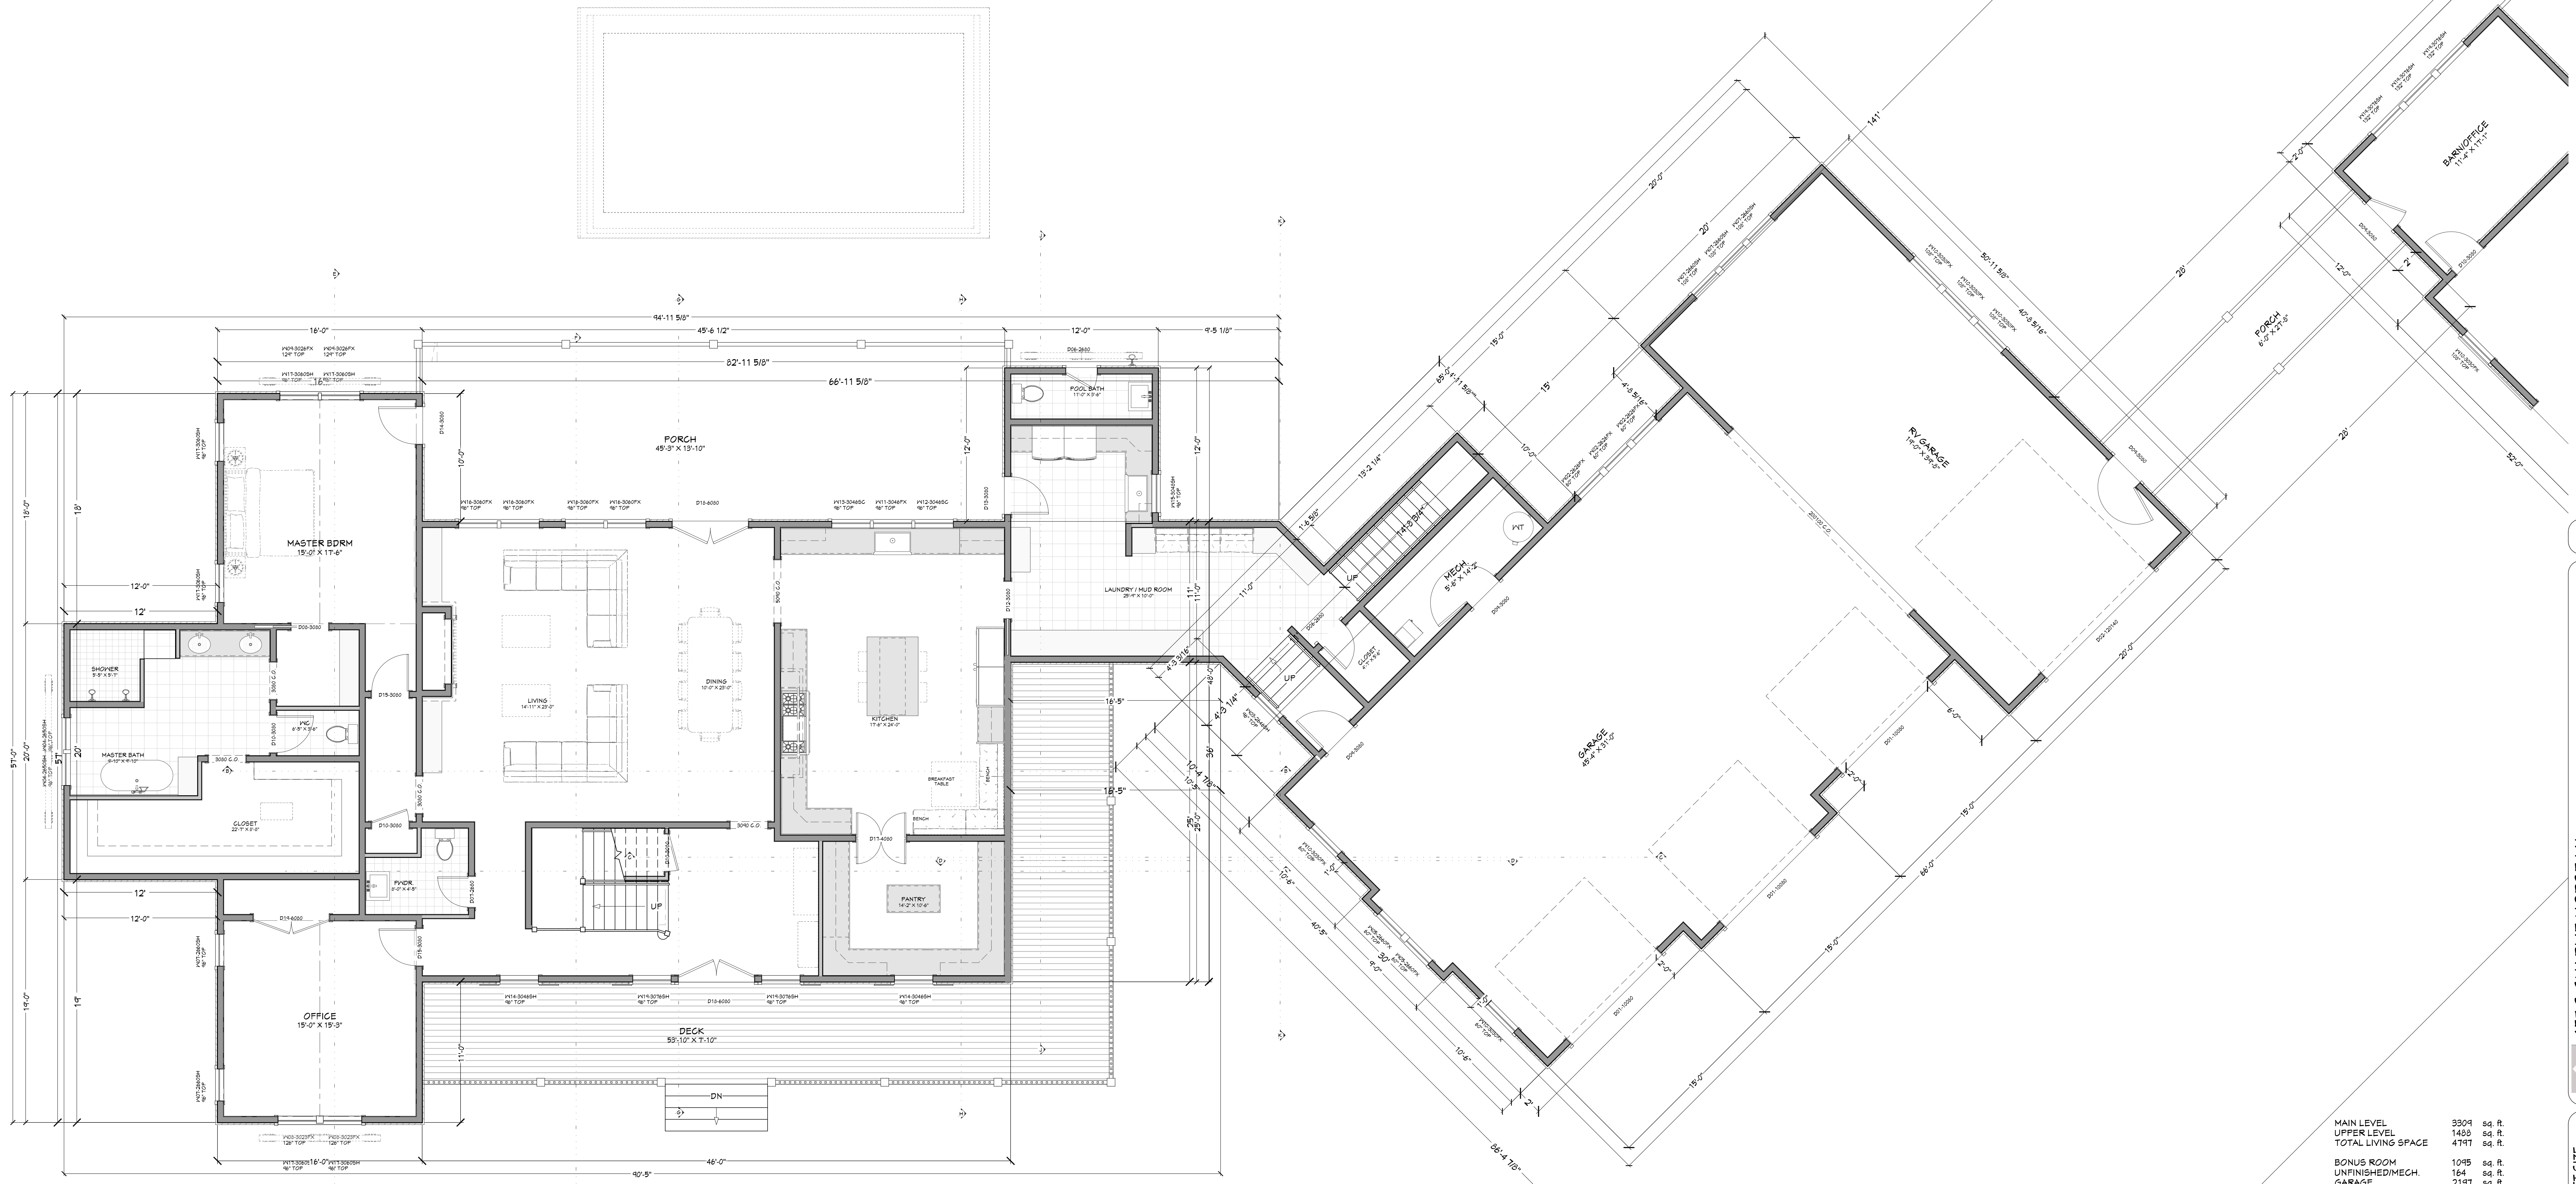

UNFINISHED MECH.	164	sq. ft.
GARAGE	2197	sq. ft.
COVD PORCH/DECK	1442	sq. ft.
BARN	5104	sq. ft.

**MAIN LEVEL NOTES:**  
ALL ANGLE 45° UNO  
9-1 1/8" PLATE HEIGHT UNO  
ALL PARTITION DIMENSIONS  
ARE TO FACE OF STUD

PAGE	TITLE
A1	SITE PLAN
A2	FLOOR PLAN - 1ST LEVEL
A3	FLOOR PLAN - GARAGE & BARN
A4	FLOOR PLAN - 2ND LEVEL

NUMBER	DOOR FLOOR	TYPE	WIDTH	HEIGHT	DOOR SCHEDULE	THRESHOLD	FINISH	COMMENTS	SCALE #	NUMBER

NUMBER	DOOR FLOOR	TYPE	WIDTH	HEIGHT	DOOR SCHEDULE	THRESHOLD	FINISH	COMMENTS	SCALE #	NUMBER

PROJECT NO.  
26-014

657 S CHARLIE HORSE LN  
MARTINEZ ESTATE EAGLE, ID

SHEET SIZE  
36" x 54"


INITIAL DATE: 04/16/2026  
PRINT DATE: 5/9/2026

DRAWN BY:  
Steve

FLOOR PLAN - 1ST LEVEL


SVC Design  
SVC Design  
205.244.7266  
Nampa, ID

SHEET NUMBER  
A2  
PAGE 2

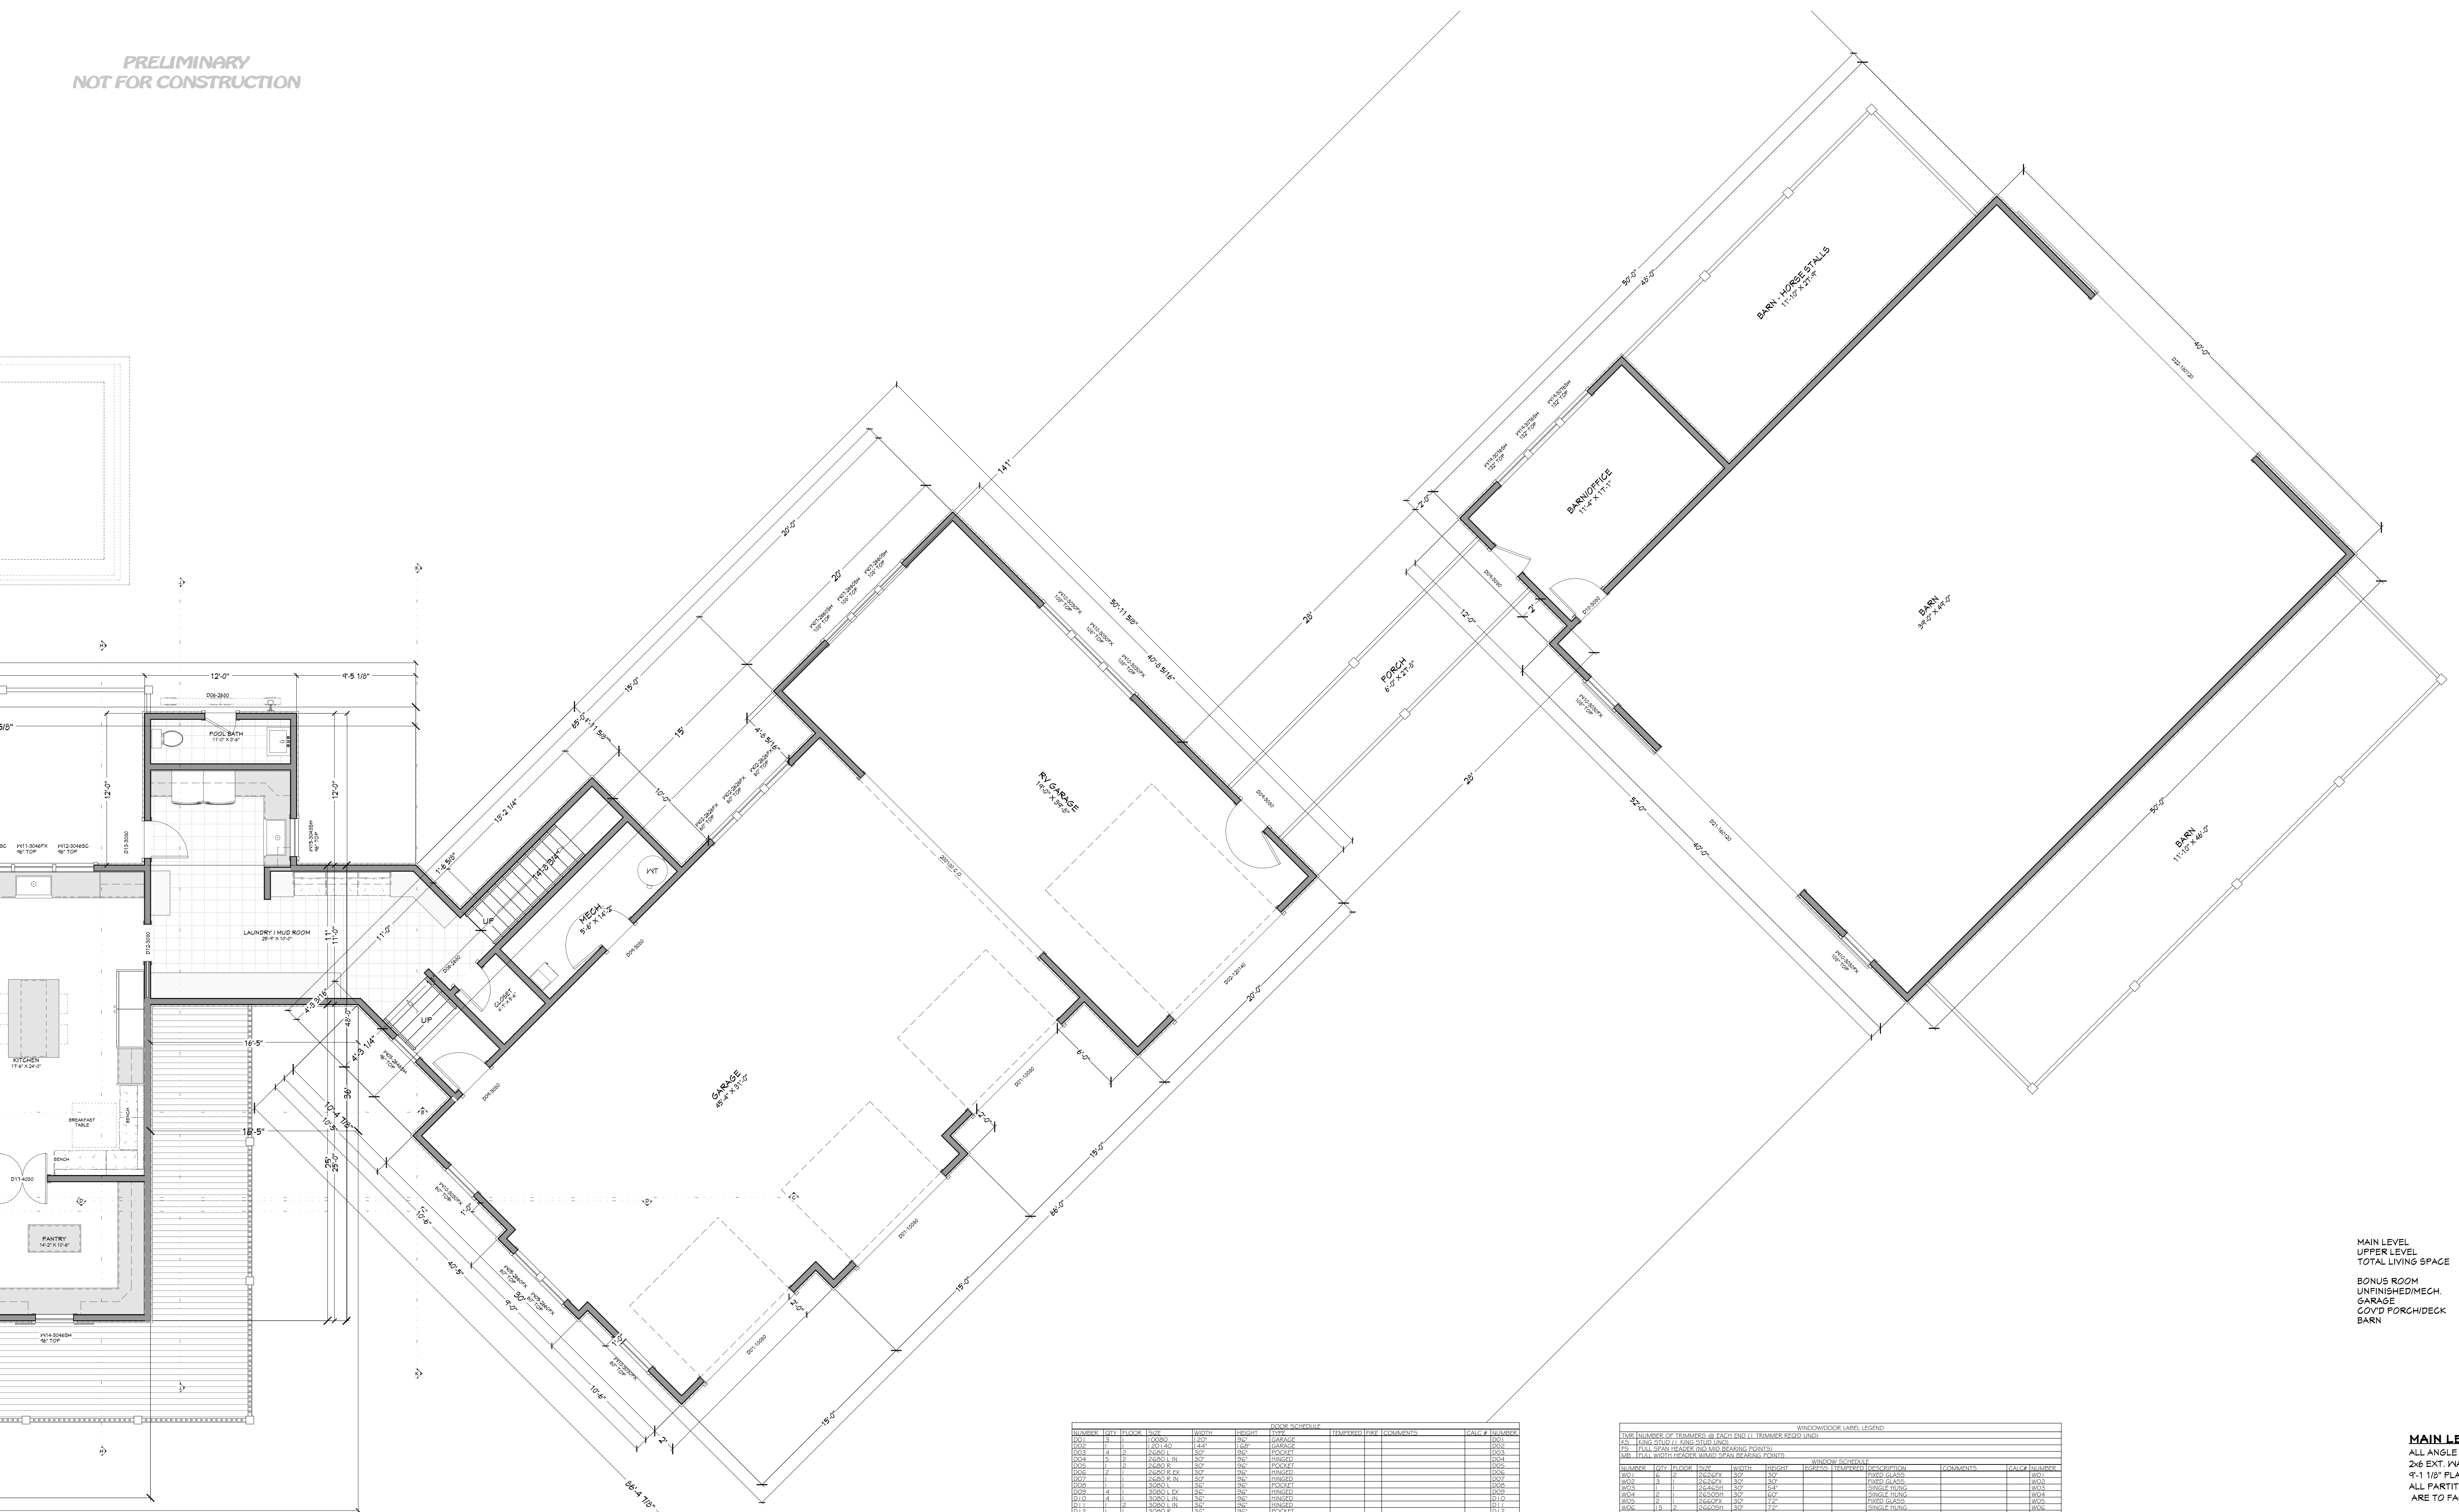

PROJECT NO.  
26-014

657 S CHARLIE HORSE LN  
MARTINEZ ESTATE EAGLE, ID

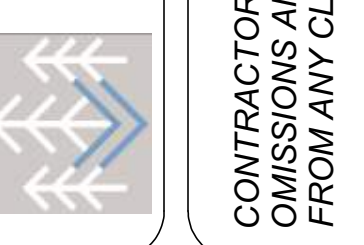

SHEET SIZE  
36" x 54"

INITIAL DATE: 04/16/2026  
PRINT DATE: 5/9/2026

DRAWN BY: Steve

SHEET NUMBER  
A3  
PAGE 3

TOTAL LIVING SPACE	4797 sq. ft.
BONUS ROOM	1045 sq. ft.
UNFINISHED MECH.	164 sq. ft.
GARAGE	2197 sq. ft.
COVERED PORCH/DECK	1442 sq. ft.
BARN	5104 sq. ft.

**MAIN LEVEL NOTES:**  
ALL ANGLE 45° UNO  
2x6 EXT. WALLS @ 16" O.C.  
9-1 1/8" PLATE HEIGHT UNO  
ALL PARTITION DIMENSIONS  
ARE TO FACE OF STUD

PAGE	TITLE
A1	SITE PLAN
A2	FLOOR PLAN - 1ST LEVEL
A3	FLOOR PLAN - GARAGE & BARN
A4	FLOOR PLAN - 2ND LEVEL

NUMBER	FLOOR	TYPE	WIDTH	HEIGHT	DOOR SCHEDULE	THRESHOLD	FINISH	COMMENTS	SCALE	NUMBER


NUMBER	FLOOR	TYPE	WIDTH	HEIGHT	WINDOW SCHEDULE	FINISH	COMMENTS	SCALE	NUMBER



SVC Design  
205.244.7266  
Nampa, ID



SCAN FOR  
CURRENT PLAN

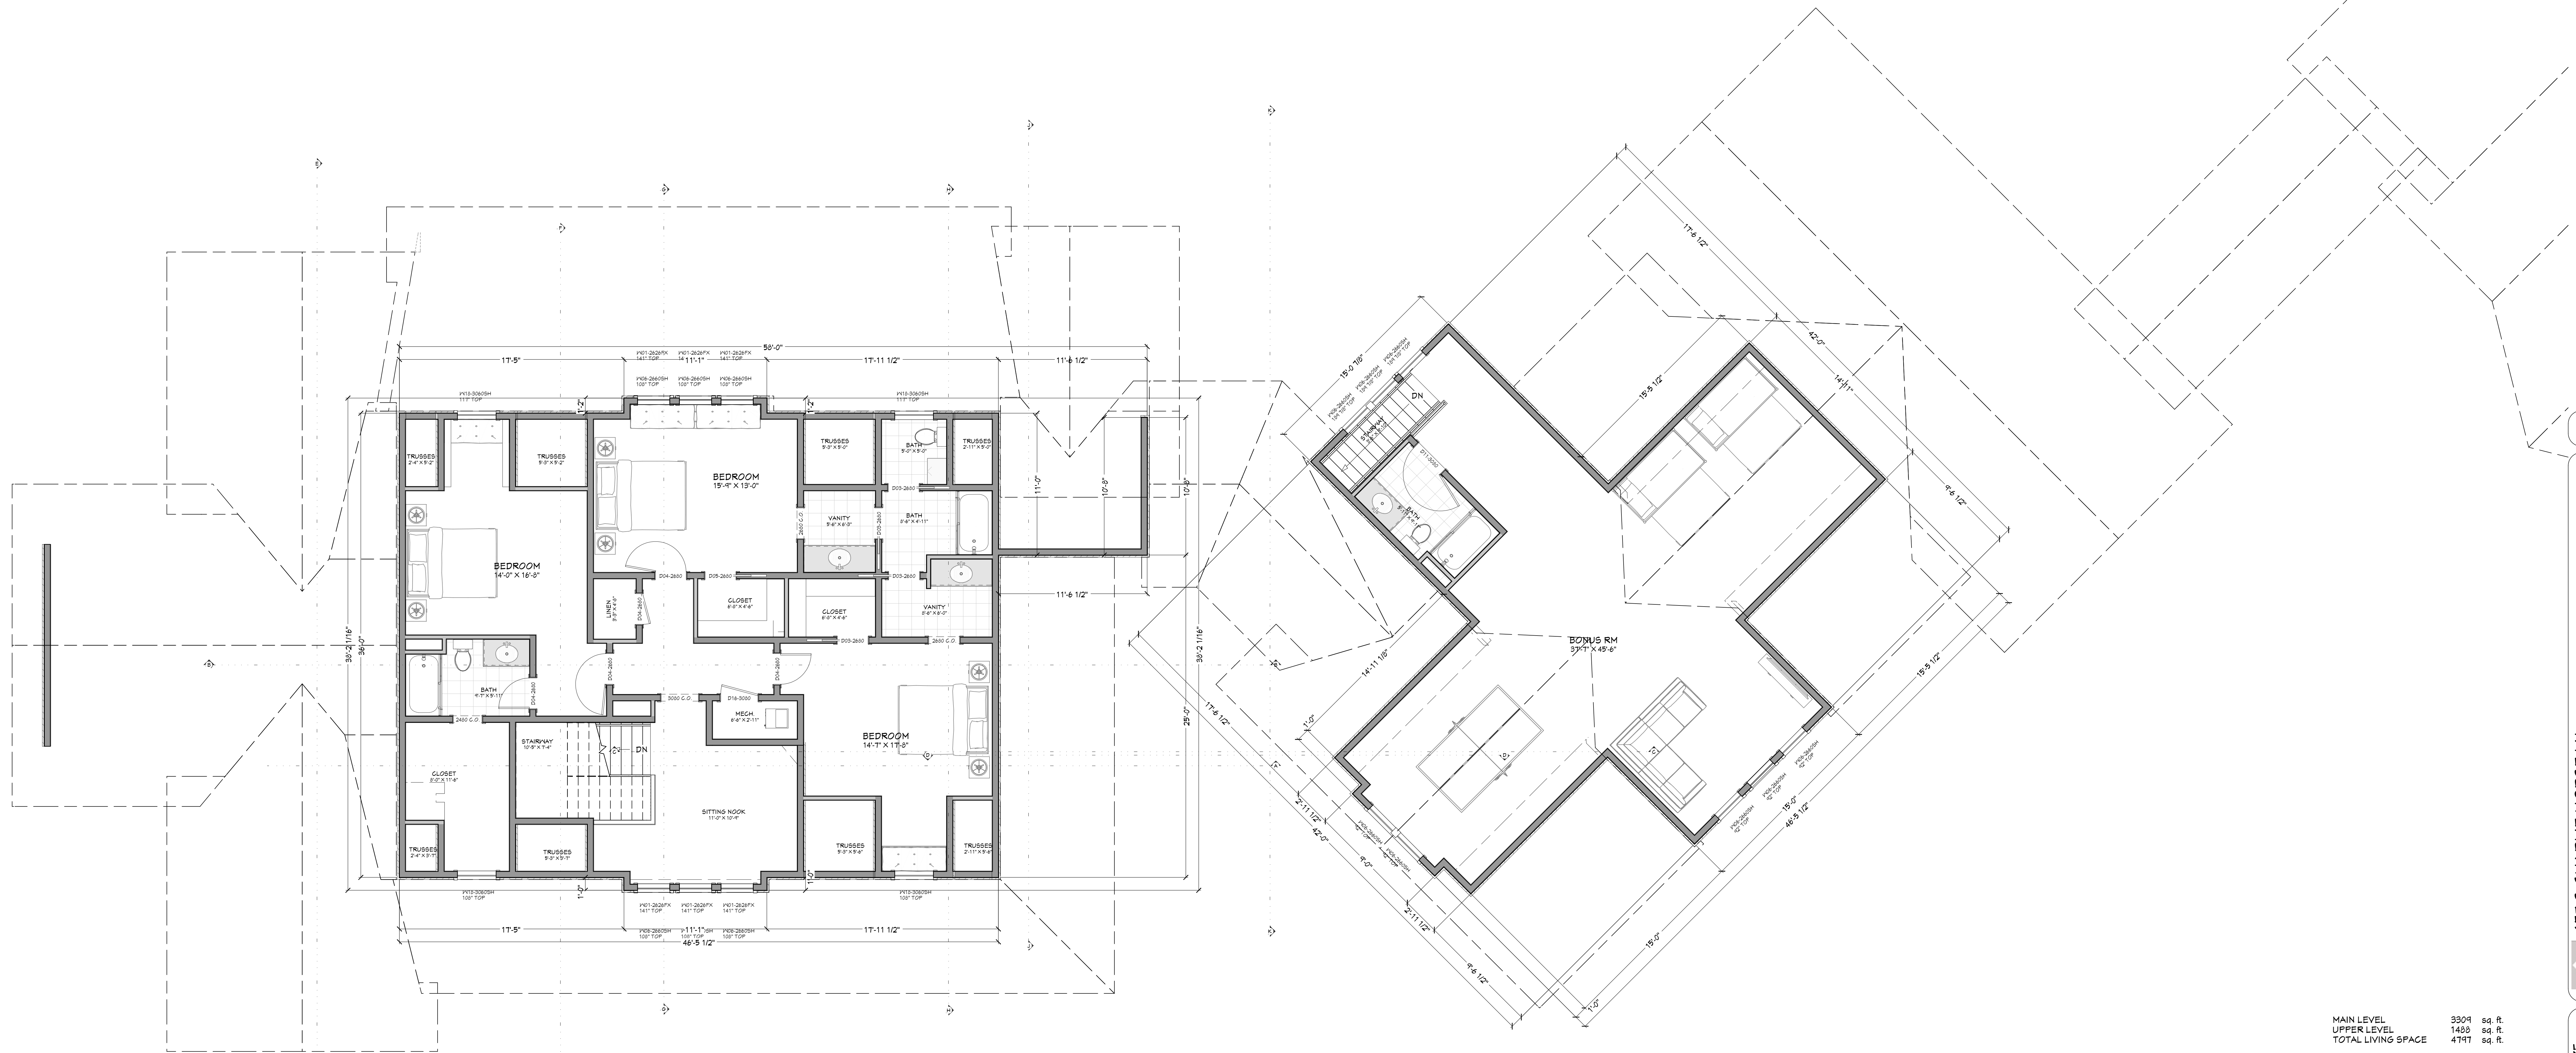

BONUS ROOM	1045	sq. ft.
UNFINISHED MECH.	2197	sq. ft.
CONVD PORCH/DECK	1442	sq. ft.
BARN	5104	sq. ft.

**UPPER LEVEL NOTES:**  
 ALL ANGLE 45° UNO  
 2x6 EXT. WALLS @ 16" O.C.  
 5'-1 1/8" PLATE HEIGHT UNO  
 ALL PARTITION DIMENSIONS  
 ARE TO FACE OF STUD

PAGE	TITLE
A1	SITE PLAN
A2	FLOOR PLAN - 1ST LEVEL
A3	FLOOR PLAN - GARAGE & BARN
A4	FLOOR PLAN - 2ND LEVEL



PROJECT NO.  
26-014

657 S CHARLIE HORSE LN  
MARTINEZ ESTATE EAGLE, ID

SHEET SIZE  
36" x 54"

INITIAL DATE: 04/16/2026  
PRINT DATE: 5/9/2026

DRAWN BY:  
Steve

FLOOR PLAN - 2ND LEVEL

SVC Design  
205.244.7288  
Nampa, ID

SHEET NUMBER  
A4  
PAGE 4











