



SITE PLAN
1 IN = 20 FT

SHEET INDEX	
PAGE	TITLE
A1	SITE PLAN
A2	FLOOR PLAN - 1ST LEVEL
A3	FLOOR PLAN - GARAGE & BARN
A4	FLOOR PLAN - 2ND LEVEL

PROJECT NO.
26-014

657 S CHARLIE HORSE LN
MARTINEZ ESTATE EAGLE, ID



CONTRACTOR TO VERIFY ALL DETAILS, DIMENSIONS, AND SPECIFICATIONS PRIOR TO CONSTRUCTION AND REPORT ANY OMISSIONS AND/OR ERRORS TO SMC DESIGN. THE PURCHASER OR BUILDER OF THIS PLAN RELEASES SMC DESIGN FROM ANY CLAIMS, LITIGATIONS OR SUITS THAT MAY ARISE DURING CONSTRUCTION OR ANYTIME THEREAFTER.


SHEET SIZE
36" x 54"

INITIAL DATE: 04/16/2026
PRINT DATE: 5/19/2026

DRAWN BY:
Steve

SVC Design
SVC Design
205.244.7266
Nampa, ID

SHEET NUMBER
A1
PAGE 1

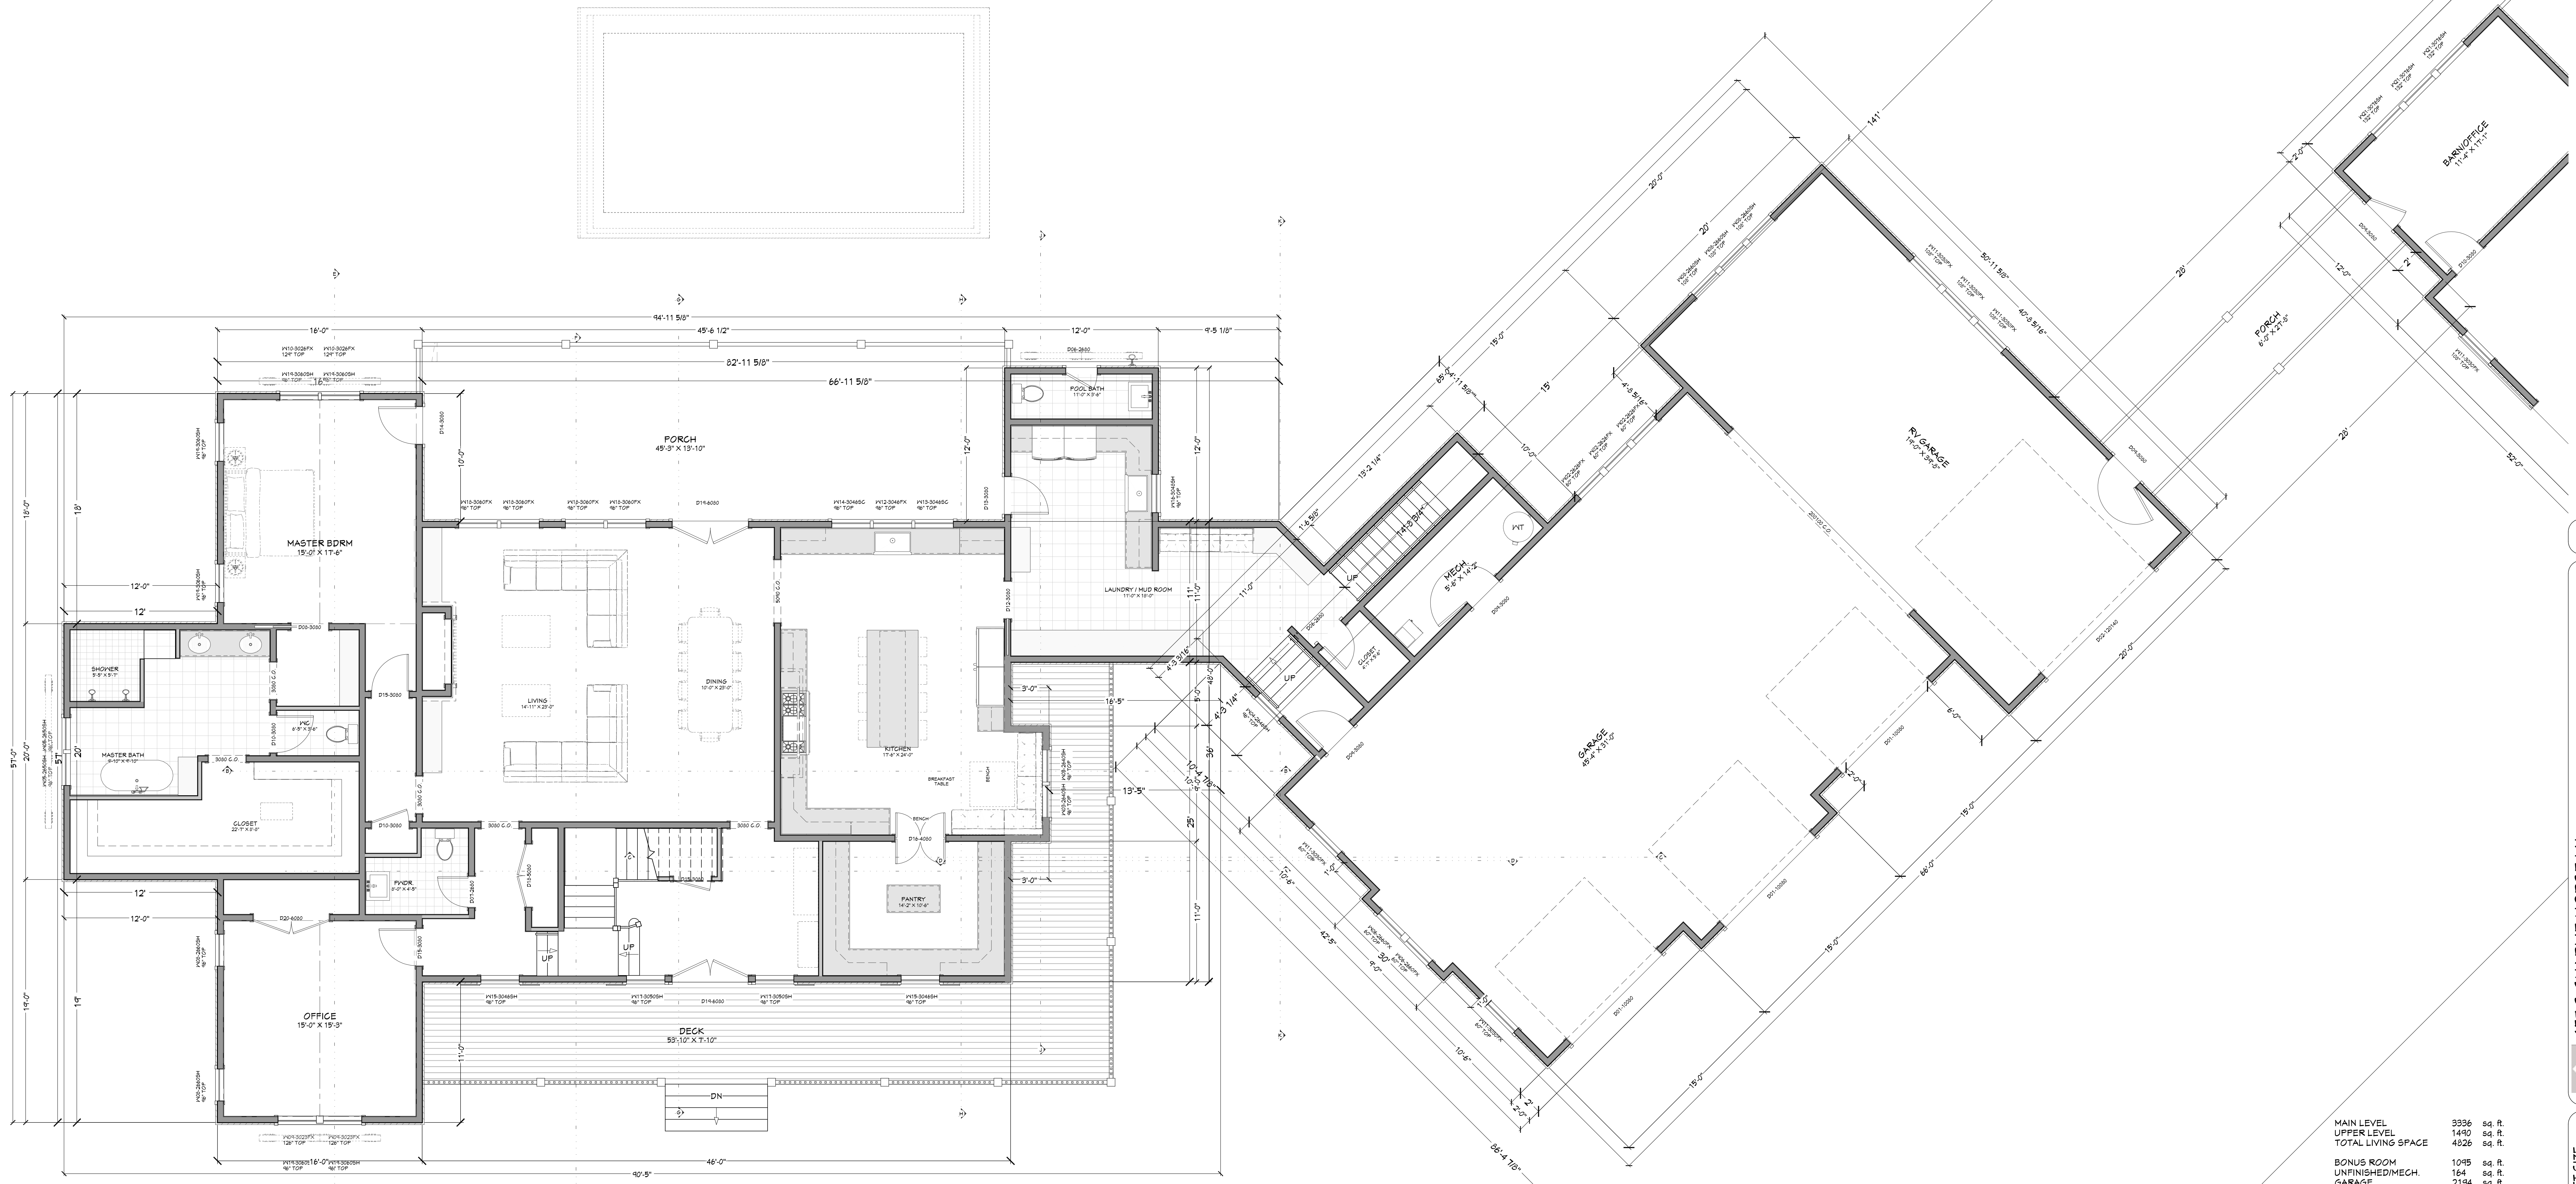

PROJECT NO.
26-014

65T S CHARLIE HORSE LN
MARTINEZ ESTATE EAGLE, ID

SHEET SIZE
36" x 54"

INITIAL DATE: 04/16/2026
PRINT DATE: 5/19/2026

DRAWN BY:
Steve

SHEET NUMBER
A2
PAGE 2

CONTRACTOR TO VERIFY ALL DETAILS, DIMENSIONS, AND SPECIFICATIONS PRIOR TO CONSTRUCTION AND REPORT ANY OMISSIONS AND/OR ERRORS TO SMC DESIGN. THE PURCHASER OR BUILDER OF THIS PLAN RELEASES SMC DESIGN FROM ANY CLAIMS, LITIGATIONS OR SUITS THAT MAY ARISE DURING CONSTRUCTION OR ANYTIME THEREAFTER.

FLOOR PLAN - 1ST LEVEL


UPPER LEVEL	1440	sq. ft.
TOTAL LIVING SPACE	4826	sq. ft.
BONUS ROOM	1045	sq. ft.
UNFINISHED MECH.	164	sq. ft.
GARAGE	2194	sq. ft.
COVD PORCH/DECK	1415	sq. ft.
BARN	5104	sq. ft.

MAIN LEVEL NOTES:
ALL ANGLE 45° UNO
9-1 1/8" PLATE HEIGHT UNO
ALL PARTITION DIMENSIONS
ARE TO FACE OF STUD

PAGE	TITLE
A1	SITE PLAN
A2	FLOOR PLAN - 1ST LEVEL
A3	FLOOR PLAN - GARAGE & BARN
A4	FLOOR PLAN - 2ND LEVEL

NUMBER	FLOOR	TYPE	WIDTH	HEIGHT	DOOR SCHEDULE	THRESHOLD	COMMENTS	SCALE	NUMBER


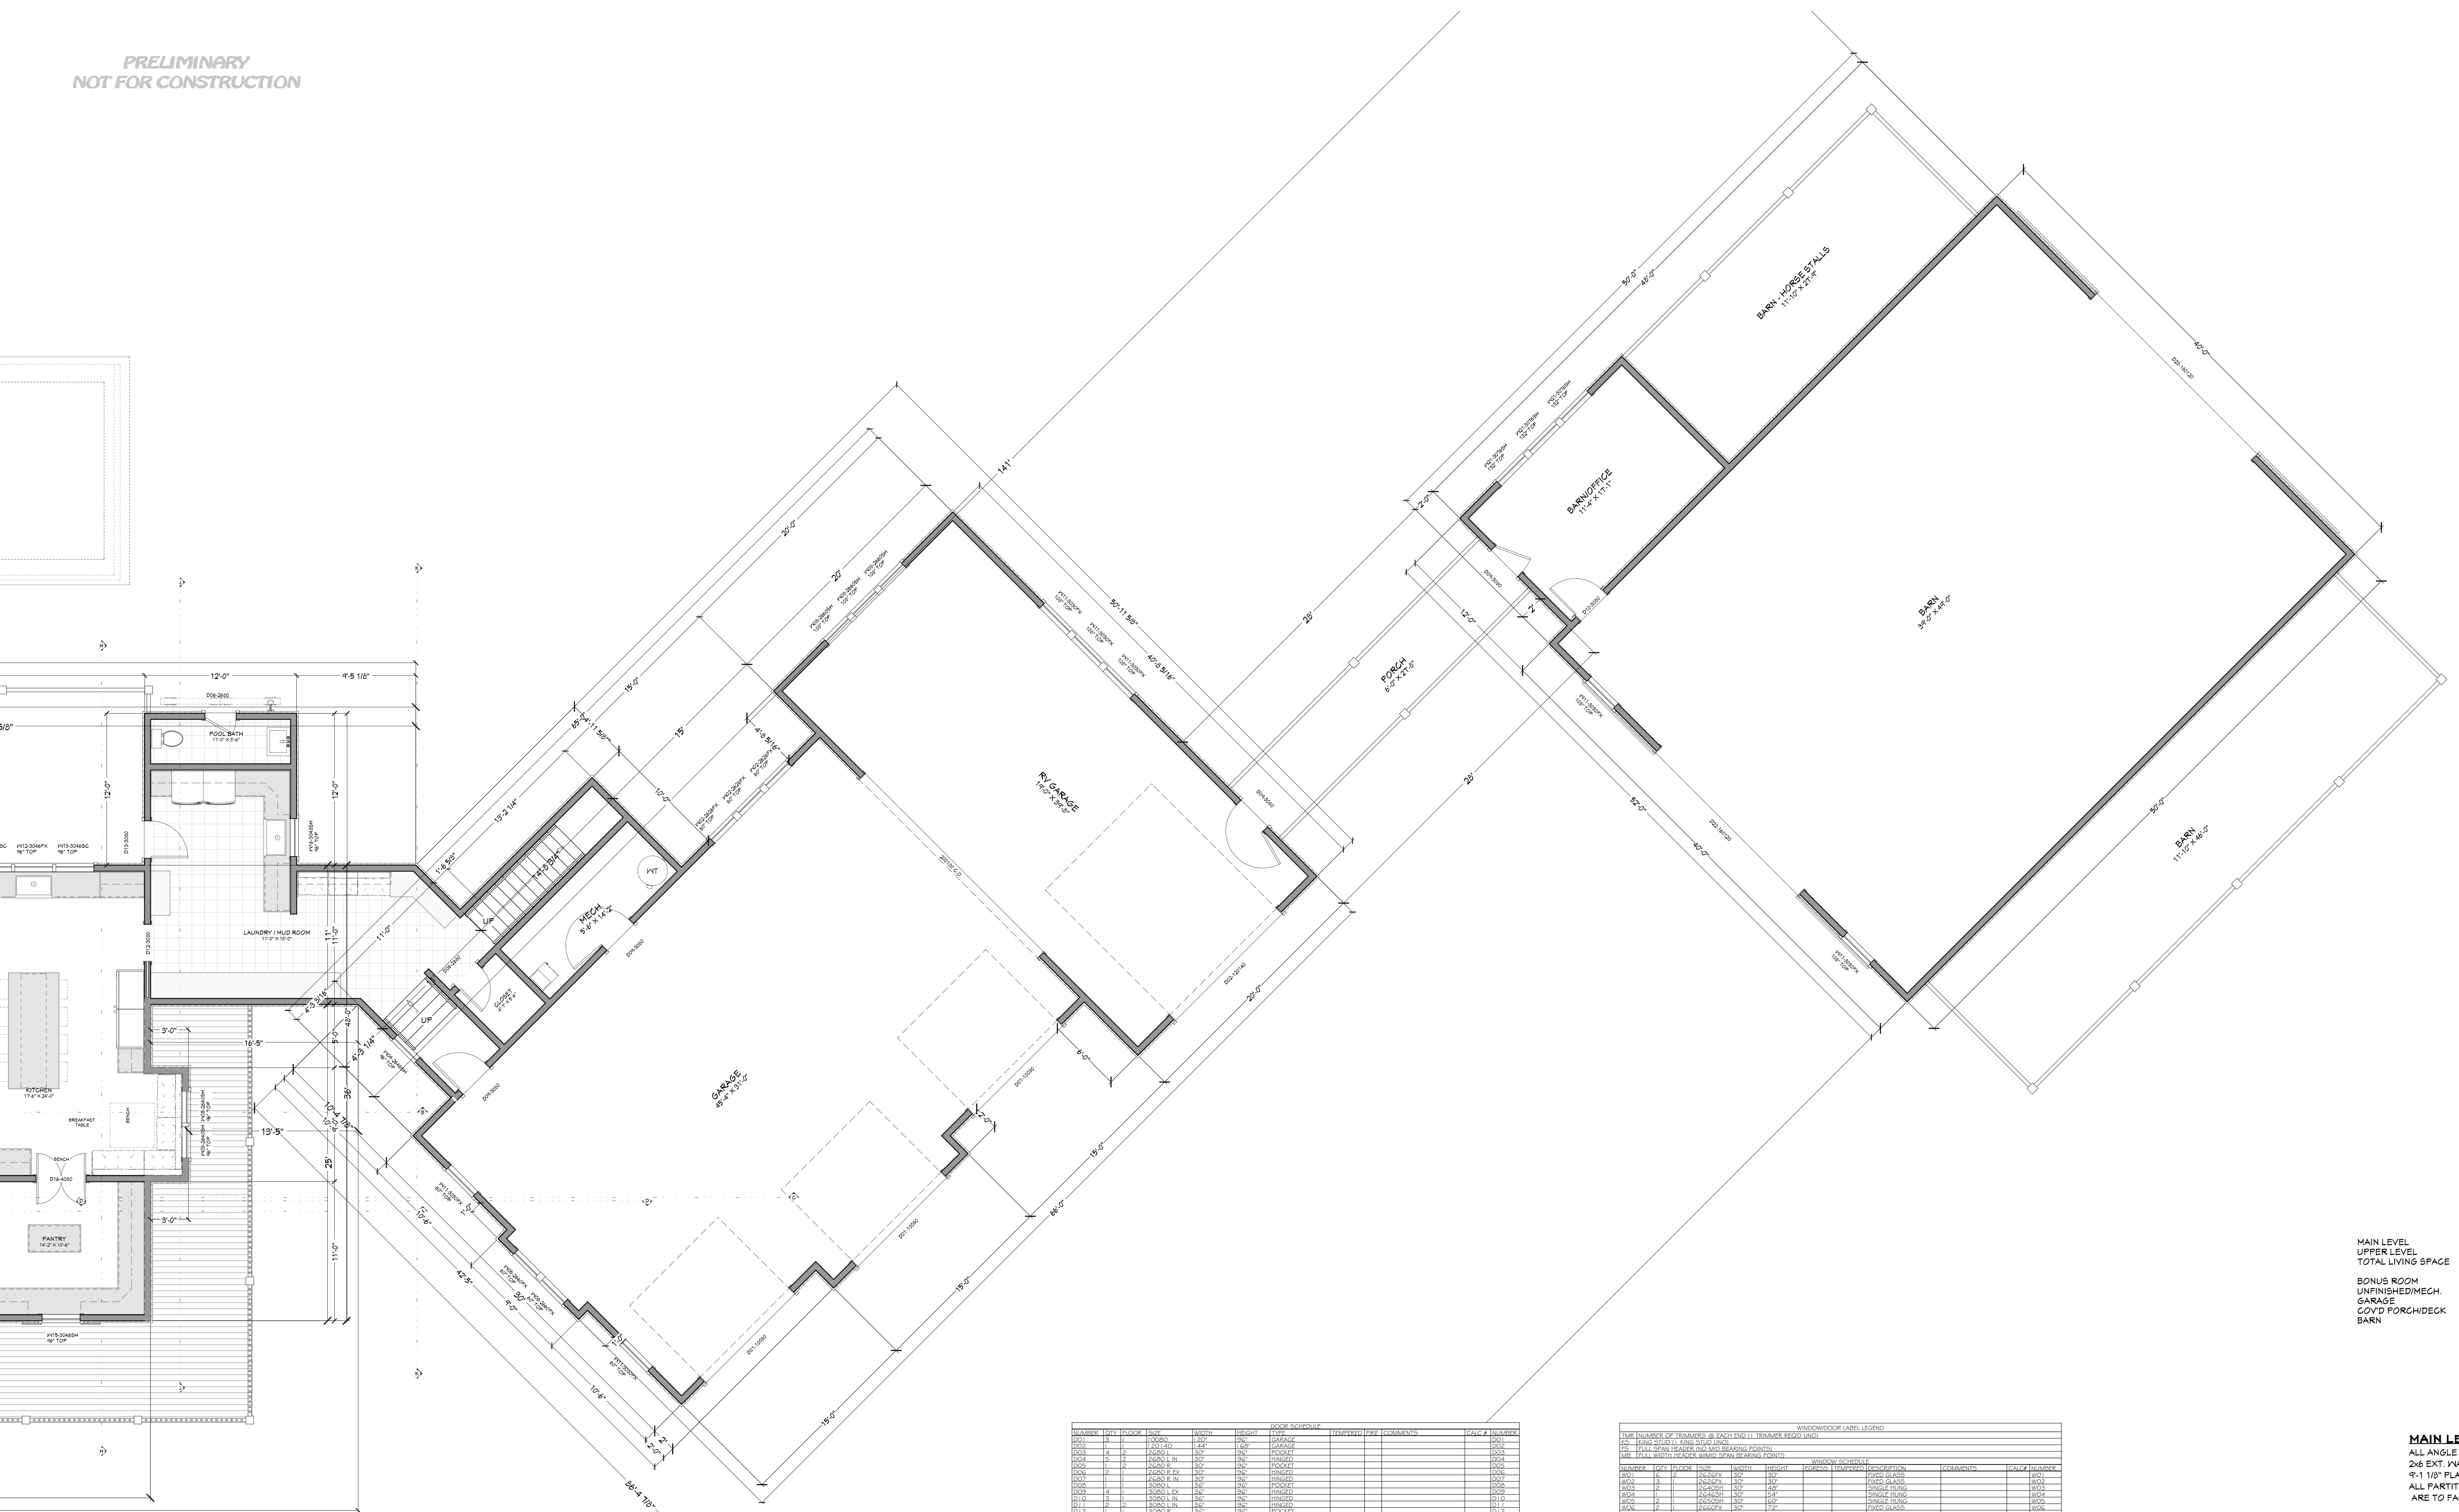

PROJECT NO.
26-014

657 S CHARLIE HORSE LN
MARTINEZ ESTATE EAGLE, ID



SHEET SIZE
36" x 54"

INITIAL DATE: 04/16/2026
PRINT DATE: 5/19/2026

DRAWN BY:
Steve

SHEET NUMBER
A3
PAGE 3

FLOOR PLAN - GARAGE & BARN

UPPER LEVEL	1440 sq. ft.
TOTAL LIVING SPACE	4826 sq. ft.
BONUS ROOM	1045 sq. ft.
UNFINISHED MECH.	164 sq. ft.
GARAGE	2194 sq. ft.
COVID PORCH/DECK	1415 sq. ft.
BARN	5104 sq. ft.

MAIN LEVEL NOTES:
ALL ANGLE 45° UNO
2x6 EXT. WALLS @ 16" O.C.
9'-1 1/8" PLATE HEIGHT UNO
ALL PARTITION DIMENSIONS
ARE TO FACE OF STUD


PAGE	TITLE
A1	SITE PLAN
A2	FLOOR PLAN - 1ST LEVEL
A3	FLOOR PLAN - GARAGE & BARN
A4	FLOOR PLAN - 2ND LEVEL

NUMBER	FLOOR	TYPE	WIDTH	HEIGHT	DOOR SCHEDULE	THRESHOLD	COMMENTS	CALC #	NUMBER




SCAN FOR
CURRENT PLAN

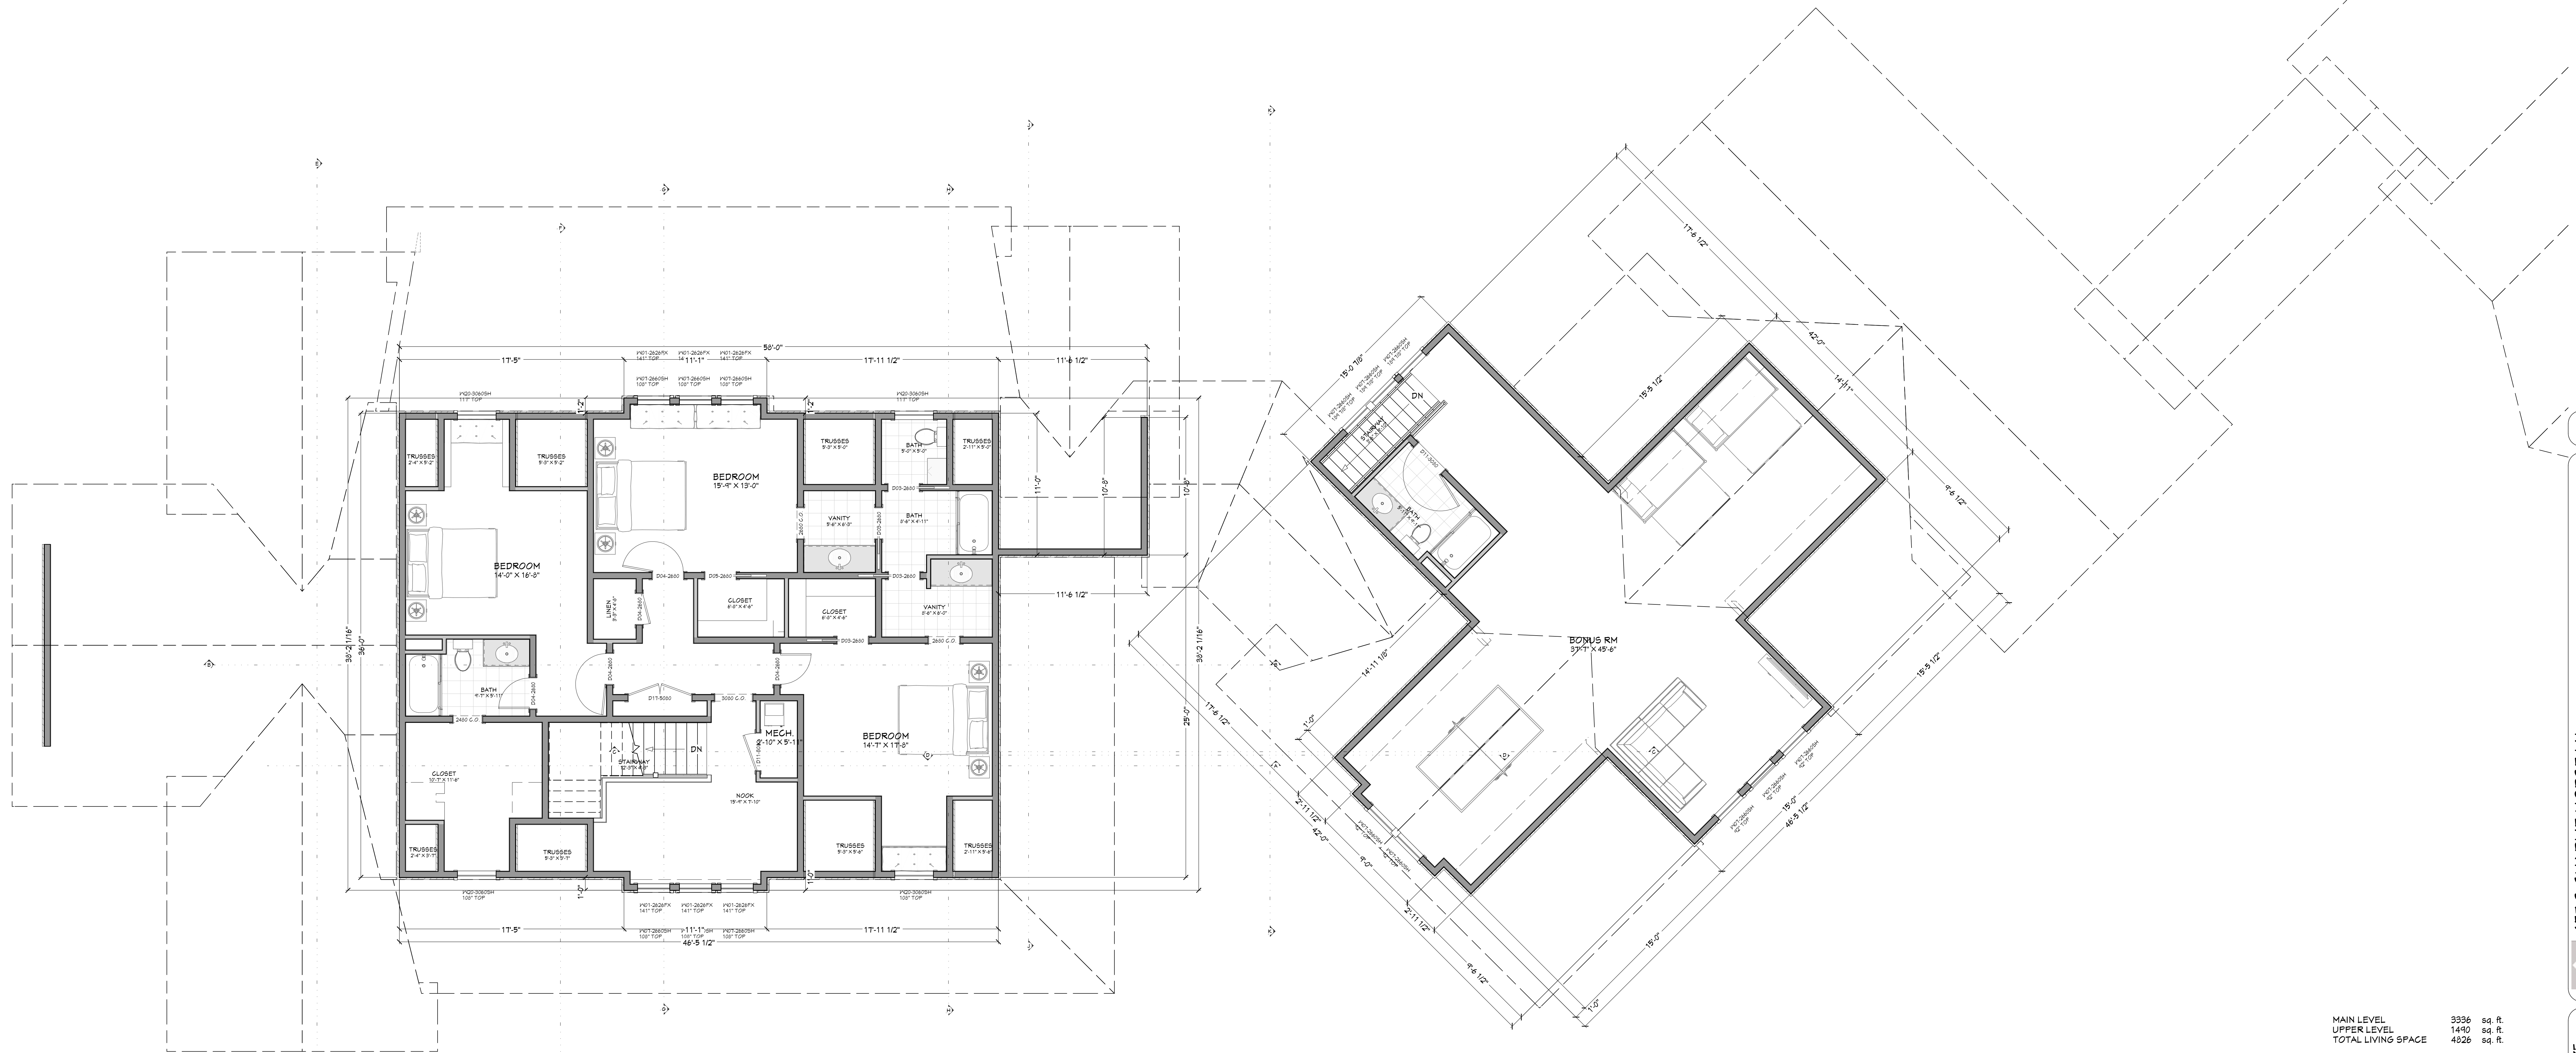

PROJECT NO.
26-014

657 S CHARLIE HORSE LN
MARTINEZ ESTATE EAGLE, ID



CONTRACTOR TO VERIFY ALL DETAILS, DIMENSIONS, AND SPECIFICATIONS PRIOR TO CONSTRUCTION AND REPORT ANY OMISSIONS AND/OR ERRORS TO SMC DESIGN. THE PURCHASER OR BUILDER OF THIS PLAN RELEASES SMC DESIGN FROM ANY CLAIMS, LITIGATIONS OR SUITS THAT MAY ARISE DURING CONSTRUCTION OR ANYTIME THEREAFTER.

TOTAL LIVING SPACE	4826 sq. ft.
BONUS ROOM	1045 sq. ft.
UNFINISHED MECH.	164 sq. ft.
GARAGE	2194 sq. ft.
COVERED PORCH/DECK	1415 sq. ft.
BARN	5104 sq. ft.

UPPER LEVEL NOTES:
ALL ANGLE 45° UNO
2x6 EXT. WALLS @ 16" O.C.
8'-1 1/8" PLATE HEIGHT UNO
ALL PARTITION DIMENSIONS
ARE TO FACE OF STUD

PAGE	TITLE
A1	SITE PLAN
A2	FLOOR PLAN - 1ST LEVEL
A3	FLOOR PLAN - GARAGE & BARN
A4	FLOOR PLAN - 2ND LEVEL

NUMBER	FLOOR	TYPE	WIDTH	HEIGHT	DOOR SCHEDULE	THRESHOLD	COMMENTS	SCALE	NUMBER

NUMBER	FLOOR	TYPE	WIDTH	HEIGHT	WINDOW SCHEDULE	COMMENTS	SCALE	NUMBER



SMC Design
205.244.7288
Nampa, ID

SHEET NUMBER
A4
PAGE 4











