 SITE PLAN PARCEL # RP17N03E141206
1 IN = 50 FT

SHEET INDEX	
PAGE	TITLE
A1	SITE PLAN
A2	FLOOR PLAN - 1ST LEVEL
A3	FLOOR PLAN - 2ND LEVEL

PROJECT NO.
26-015

ADAMS RESIDENCE - HELI RANCH
VALLEY CO., ID

SHEET SIZE
ARCH E2 (36" x 54")

INITIAL DATE: 7/16/2026
PRINT DATE: 7/20/2026

DRAWN BY:
Steve


SVC Design
205 244 7266
Nampa, ID

SHEET NUMBER
A1
PAGE 1

CONTRACTOR TO VERIFY ALL DETAILS, DIMENSIONS, AND SPECIFICATIONS PRIOR TO CONSTRUCTION. AND REPORT ANY OMISSIONS AND/OR ERRORS TO SMC DESIGN. THE PURCHASER OR BUILDER OF THIS PLAN RELEASES SMC DESIGN FROM ANY CLAIMS, LITIGATIONS OR SUITS THAT MAY ARISE DURING CONSTRUCTION OR ANYTIME THEREAFTER.

SITE PLAN

[illegible]


MAIN LEVEL NOTES:
ALL ANGLE 45° UNO
2x6 EXT. WALLS @ 16" O.C.
9'-1 1/8" PLATE HEIGHT UNO
ALL PARTITION DIMENSIONS
ARE TO FACE OF STUD

**PRELIMINARY
NOT FOR CONSTRUCTION**


SHEET NUMBER
A2
PAGE 2

CONTRACTOR TO VERIFY ALL DETAILS, DIMENSIONS, AND SPECIFICATIONS PRIOR TO CONSTRUCTION, AND REPORT ANY OMISSIONS AND/OR ERRORS TO SMC DESIGN. THE PURCHASER OR BUILDER OF THIS PLAN RELEASES SMC DESIGN FROM ANY CLAIMS, LITIGATIONS OR SUITS THAT MAY ARISE DURING CONSTRUCTION OR ANYTIME THEREAFTER.

FLOOR PLAN - 1ST LEVEL

SHEET INDEX	
PAGE	TITLE
A1	SITE PLAN
A2	FLOOR PLAN - 1ST LEVEL
A3	FLOOR PLAN - 2ND LEVEL

PRELIMINARY
NOT FOR CONSTRUCTION

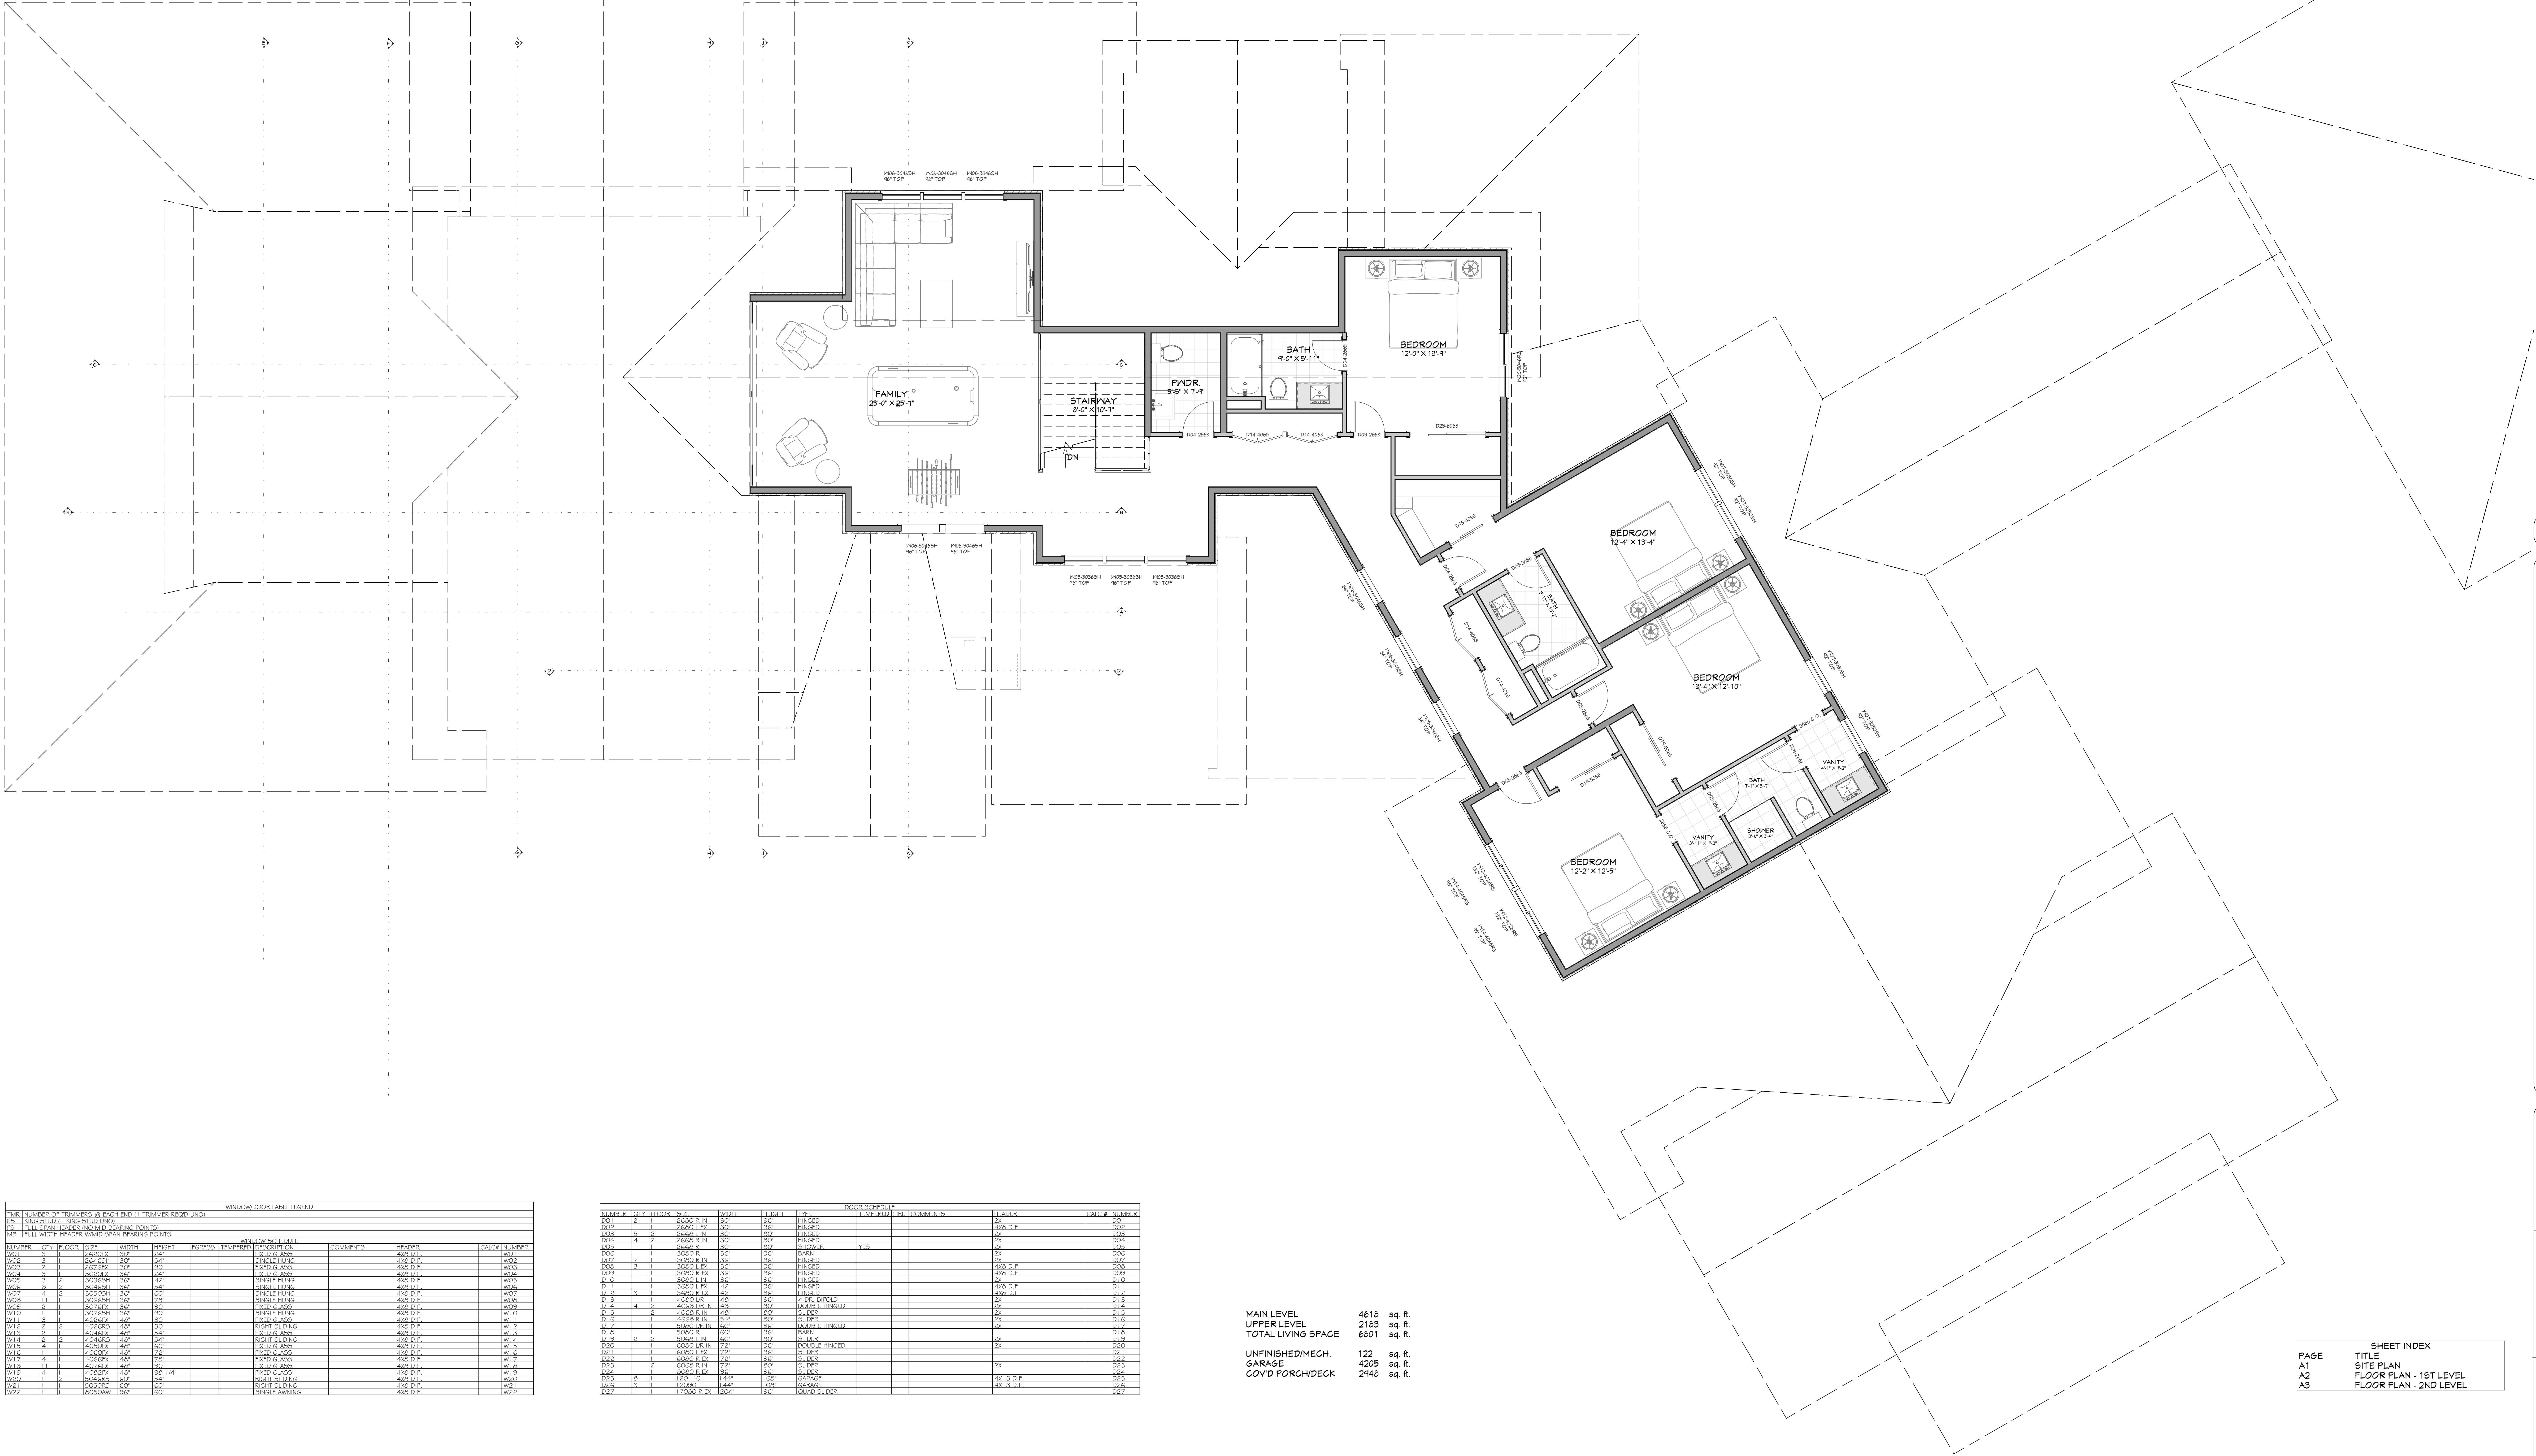

WINDOW/DOOR LABEL LEGEND									
WINDOW SCHEDULE									

DOOR SCHEDULE									
MAIN LEVEL: 4618 sq. ft.
UPPER LEVEL: 2183 sq. ft.
TOTAL LIVING SPACE: 6801 sq. ft.
UNFINISHED MECH: 122 sq. ft.
GARAGE: 4205 sq. ft.
COVD PORCH/DECK: 2945 sq. ft.

MAIN LEVEL NOTES:
ALL ANGLE 45° UNO
2x6 EXT. WALLS @ 16" O.C.
9'-1 1/8" PLATE HEIGHT UNO
ALL PARTITION DIMENSIONS
ARE TO FACE OF STUD

FLOOR PLAN - 2ND LEVEL
1/4 IN = 1 FT

SHEET INDEX	
PAGE	TITLE
A1	SITE PLAN
A2	FLOOR PLAN - 1ST LEVEL
A3	FLOOR PLAN - 2ND LEVEL

PROJECT NO.
26-015

ADAMS RESIDENCE - HELI RANCH
VALLEY CO., ID

SHEET SIZE
ARCH E2 (36" x 54")

INITIAL DATE: 11/6/2026
PRINT DATE: 12/2/2026

DRAWN BY:
Steve

SVC Design
SVC Design
205 2441 7286
Nampa, ID

SHEET NUMBER
A3
PAGE 3

PRELIMINARY
NOT FOR CONSTRUCTION

FLOOR PLAN - 2ND LEVEL





