

FOR BIDDING ONLY
NOT FOR CONSTRUCTION



SITE PLAN
1 IN = 20 FT

SHEET INDEX	
PAGE	TITLE
A1	SITE PLAN
A2	FLOOR PLAN - 1ST LEVEL
A3	FLOOR PLAN - 2ND LEVEL

FOR BIDDING ONLY
NOT FOR CONSTRUCTION



PROJECT NO.
26-014

BITTNER ESTATE

SHEET SIZE
36" x 54"


SITE PLAN

DRAWN BY:
Steve

S/C Design
S/MC Design
206.244.7266
Nampa, ID

SHEET NUMBER
A1
PAGE 1


WINDOW/DOOR LABEL LEGEND									

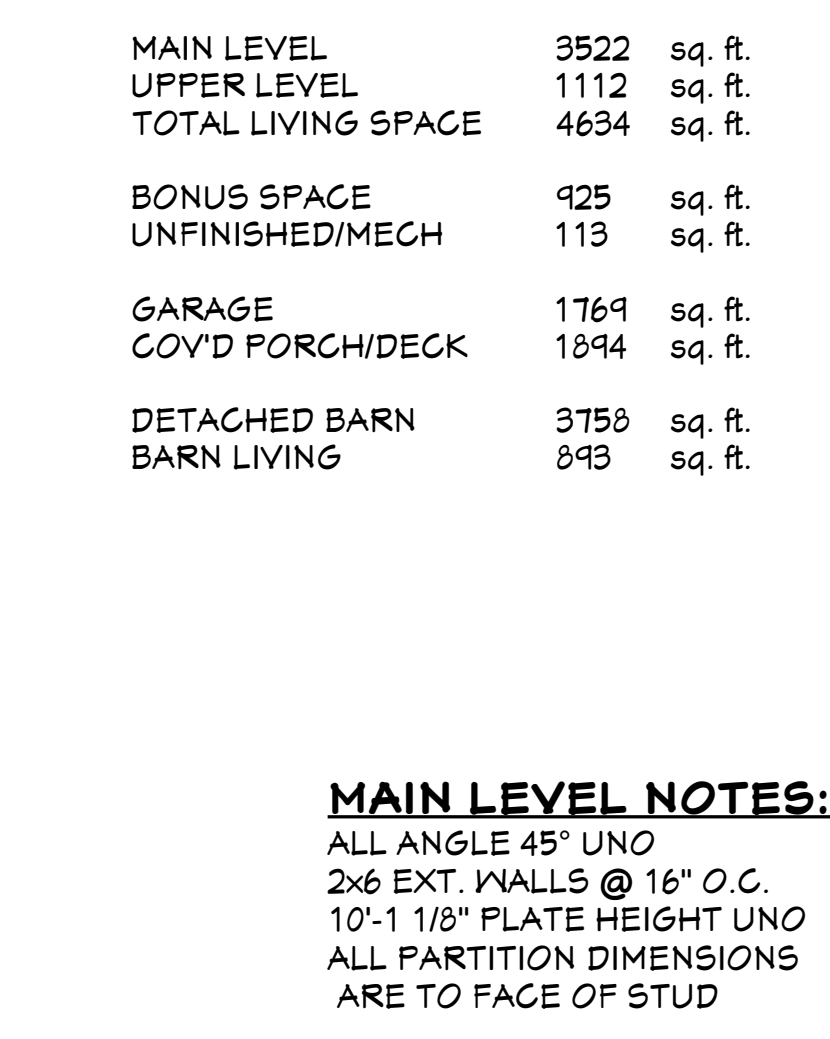

SHEET INDEX	
PAGE	TITLE
A1	SITE PLAN
A2	FLOOR PLAN - 1ST LEVEL
A3	FLOOR PLAN - 2ND LEVEL

**FOR BIDDING ONLY
NOT FOR CONSTRUCTION**

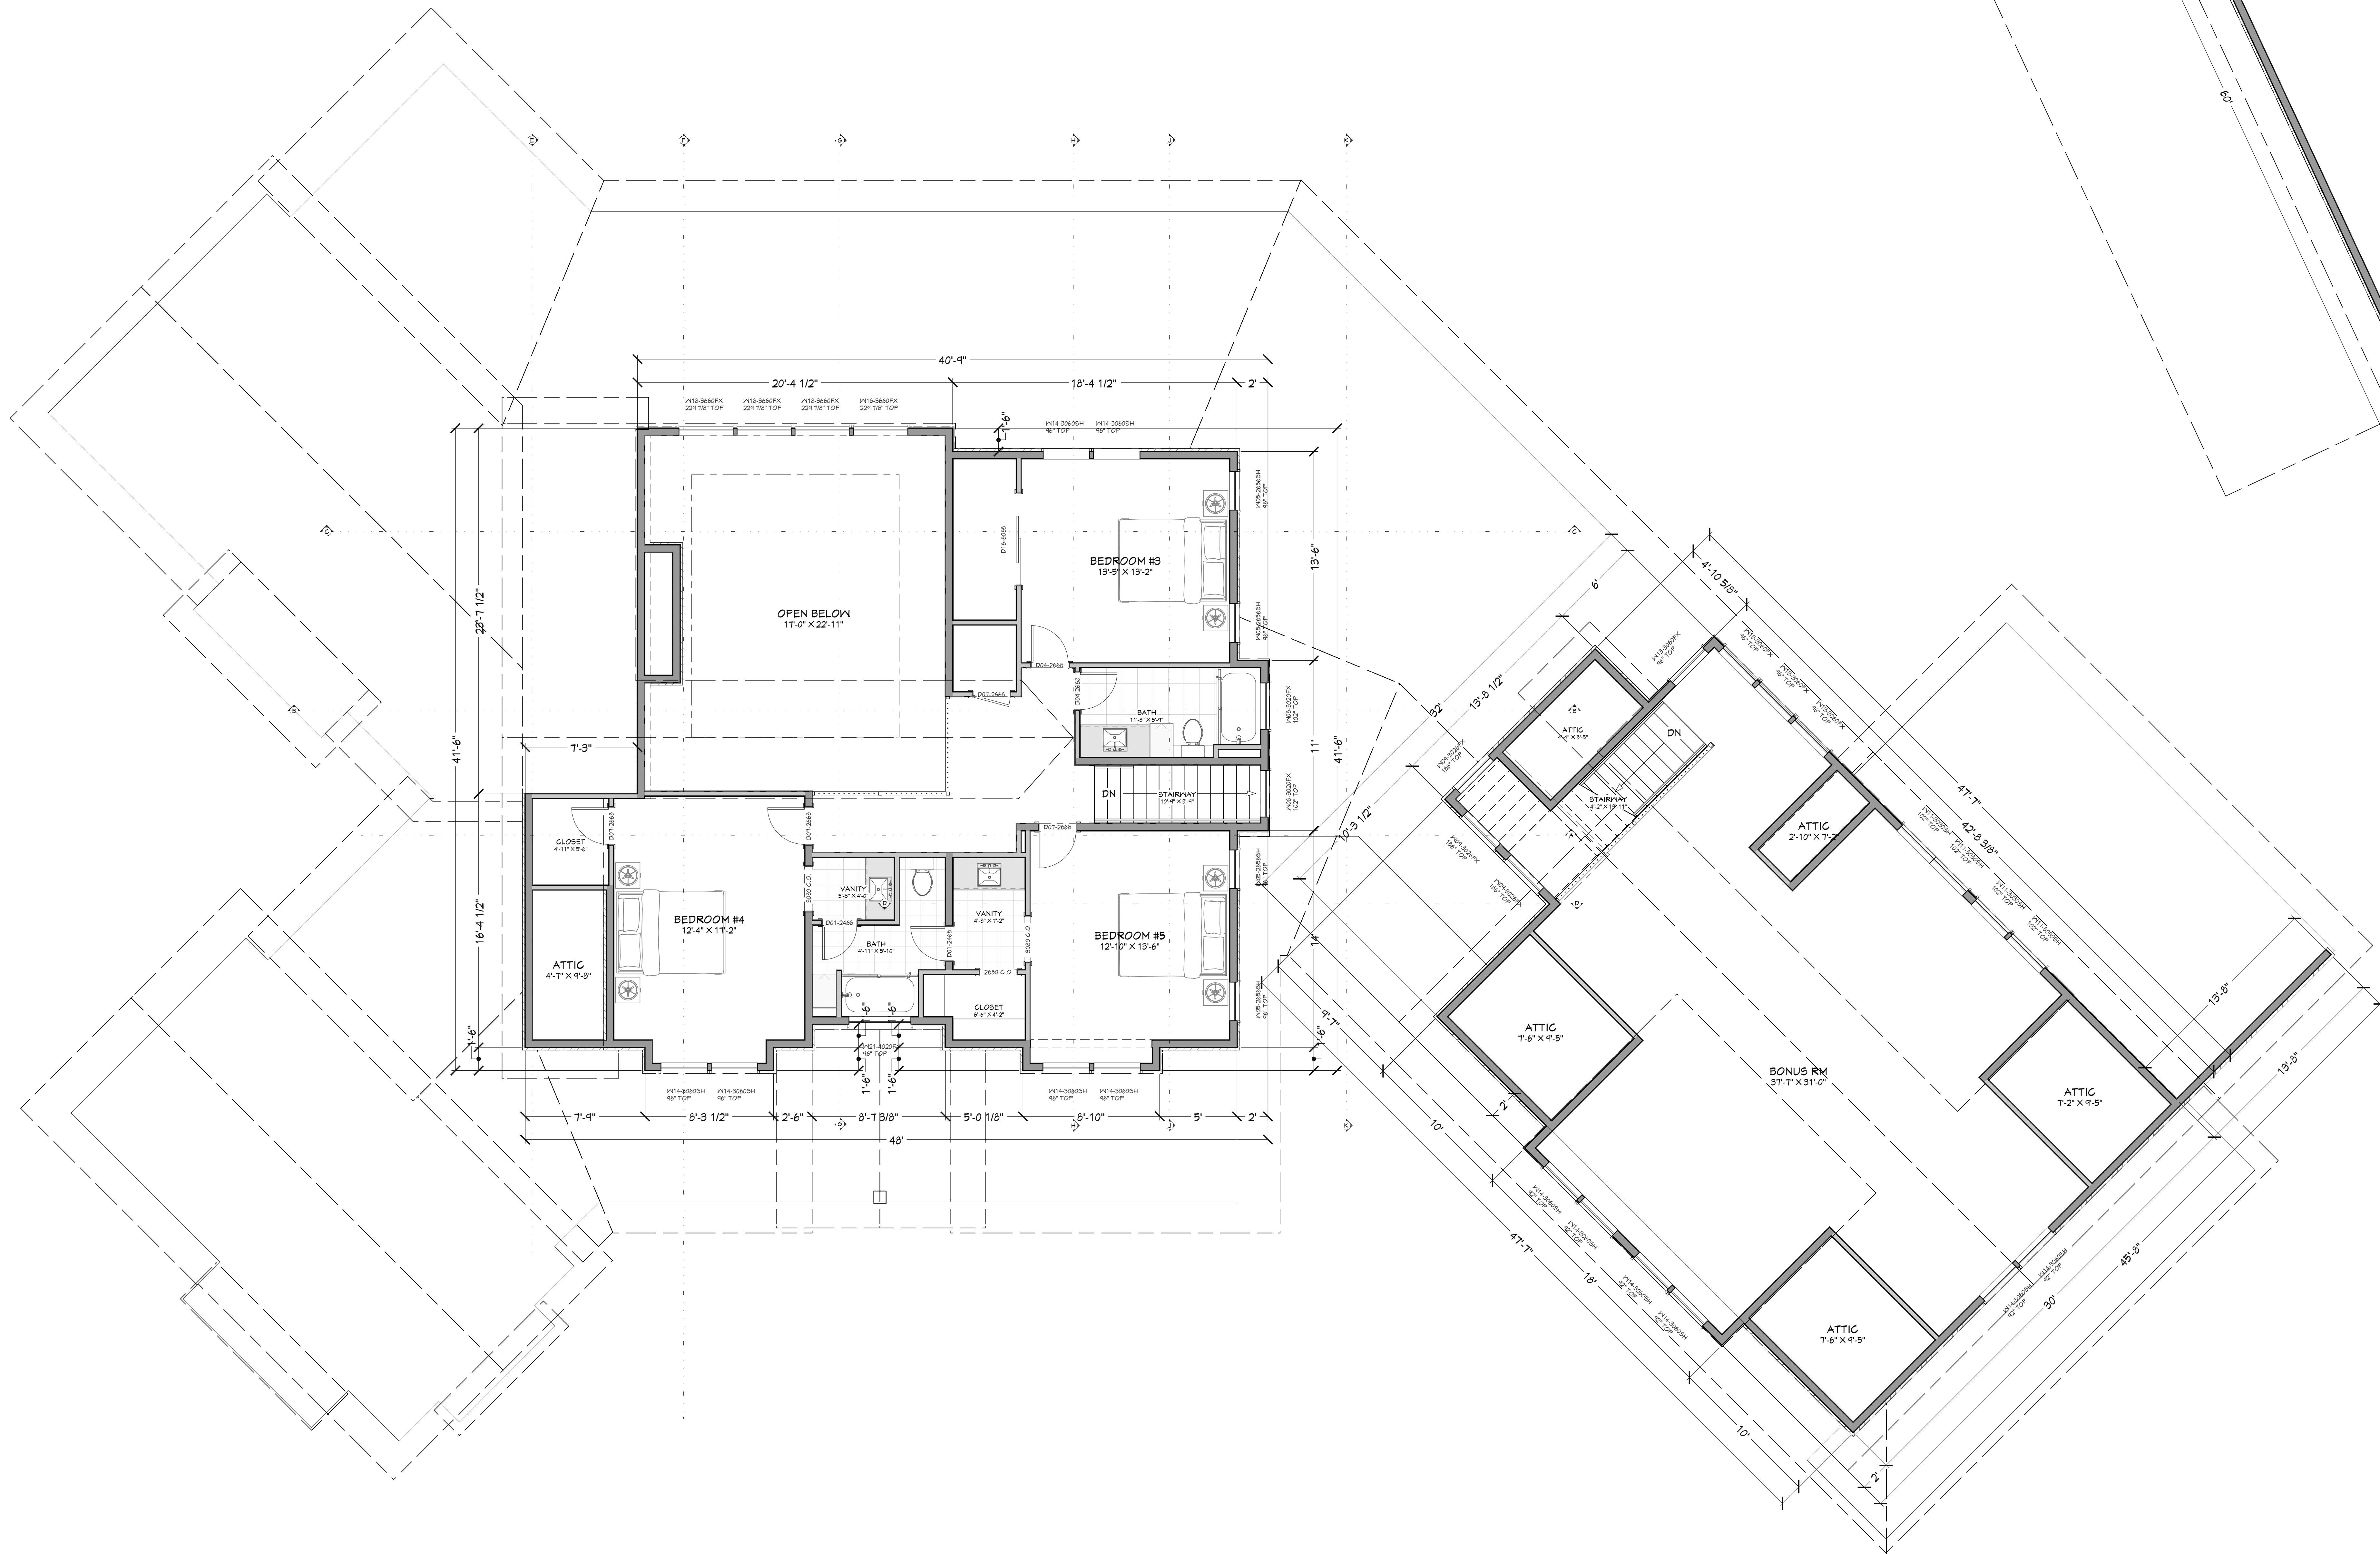[illegible]


MAIN LEVEL	3522	sq. ft.
UPPER LEVEL	1112	sq. ft.
TOTAL LIVING SPACE	4634	sq. ft.
BONUS SPACE	925	sq. ft.
UNFINISHED/MECH	113	sq. ft.
GARAGE	1769	sq. ft.
COVD PORCH/DECK	1894	sq. ft.
DETACHED BARN	3758	sq. ft.

UPPER LEVEL NOTES:
ALL ANGLE 45° UNO
2x6 EXT. WALLS @ 16" O.C.
9'-1 1/8" PLATE HEIGHT UNO
ALL PARTITION DIMENSIONS
ARE TO FACE OF STUD

SHEET INDEX	
PAGE	TITLE
A1	SITE PLAN
A2	FLOOR PLAN - 1ST LEVEL
A3	FLOOR PLAN - 2ND LEVEL

PROJECT NO
26-014

BITTNER ESTATE

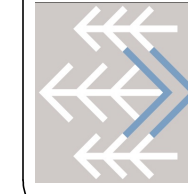

SHEET SIZE
36" x 54"

INITIAL DATE: 04/16/2026
PRINT DATE: 8/17/2026

DRAWN BY:
Steve

SMC Design
SMC Design
208.249.7288
Nampa, ID

SHEET NUMBER
A3
PAGE 3

FLOOR PLAN - 2ND LEVEL

**FOR BIDDING ONLY
NOT FOR CONSTRUCTION**





